


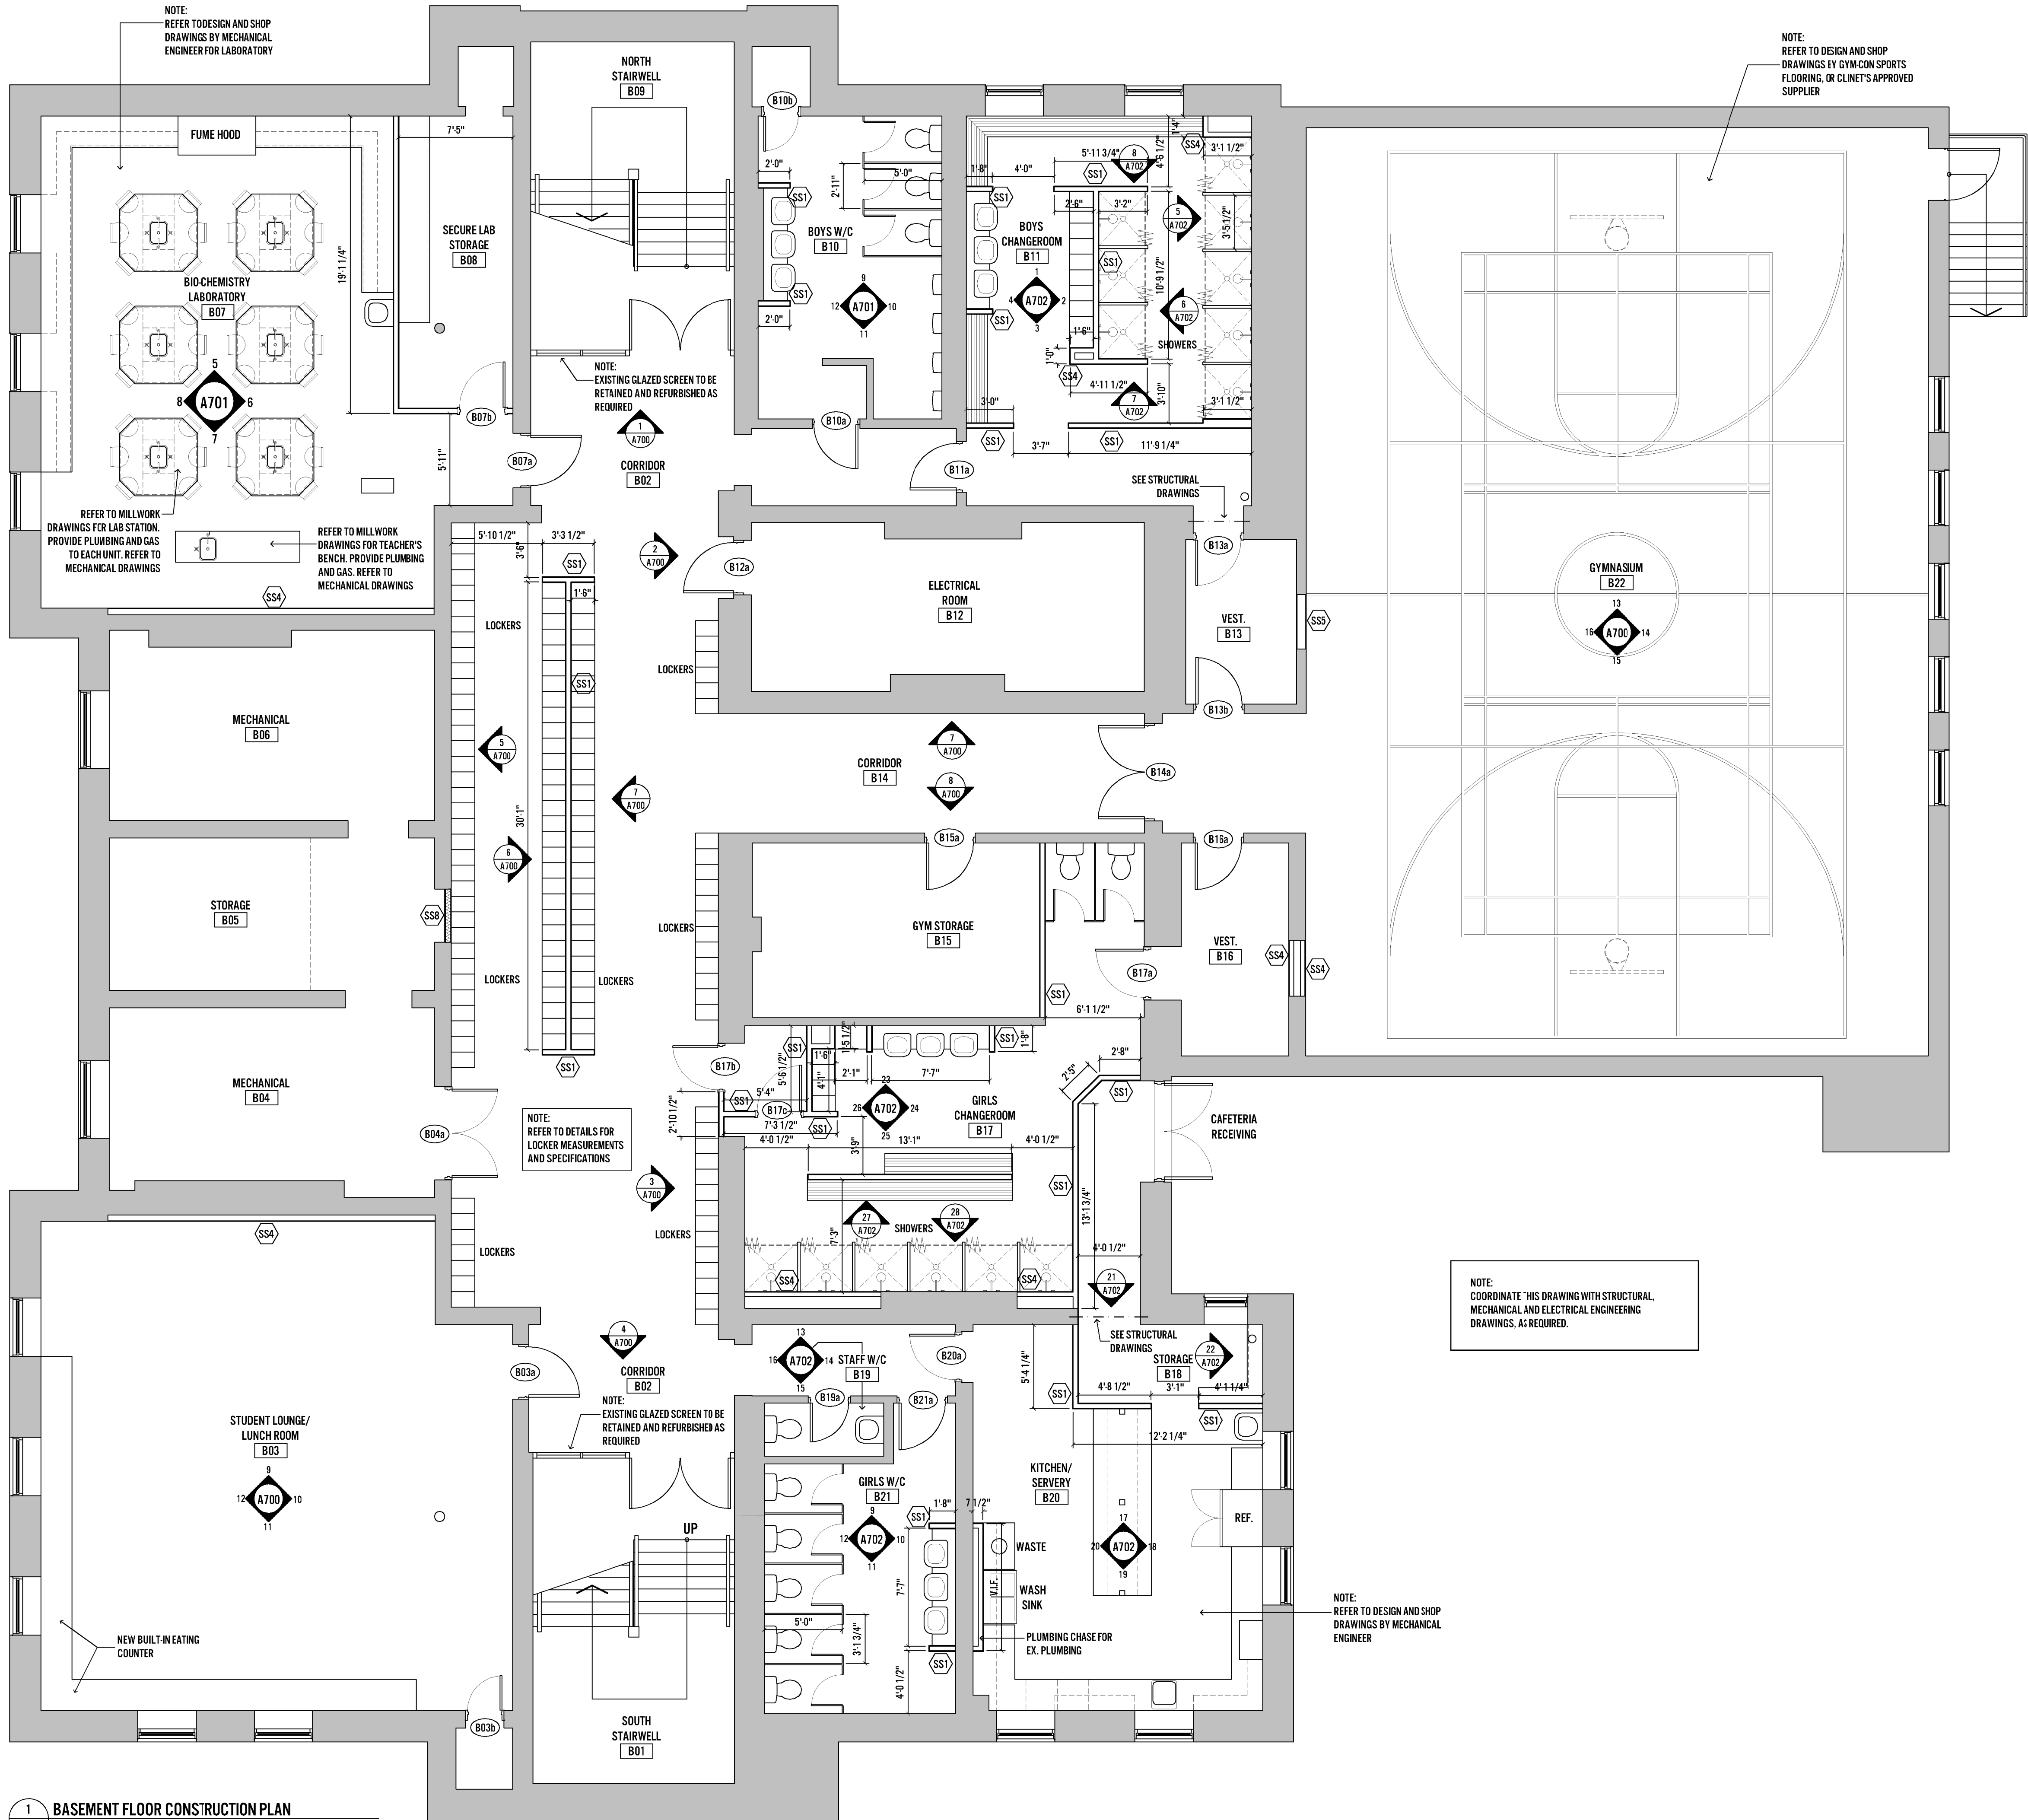

FLOOR PLAN LEGEND

	NEW WALL OR PARTITION SYMBOL. FOR DESCRIPTION, SEE INTERIOR WALL SCHEDULE
	NEW WALL OR PARTITION
	FOR WALLS, FLOORS, OR LOAD-BEARING ELEMENTS REQUIRING A FIRE RESISTANCE RATING, SEE INTERIOR WALL SCHEDULE & CONSTRUCTION ASSEMBLY NOTES.
	ROOM NAME & NUMBER. SEE ROOM FINISH SCHEDULE
	DOOR NUMBER. SEE DOOR SCHEDULE
	FUTURE WORK

NOTE: DIMENSIONS SHOWN IN EXISTING SPACES ARE FINISHED DIMENSIONS PROVIDED FOR INFORMATION ONLY. DIMENSIONS TO NEW CONSTRUCTION ARE TO EDGE OF FRAMING MEMBERS

All plans, sketches, drawings, graphic representations and specifications prepared by ANDREW SMITH BUILDING DESIGN are instruments of service for carrying out a project. ANDREW SMITH BUILDING DESIGN retains copyright in these plans, sketches, drawings, or graphic representations and specifications, which may not be used for any other project without the written consent of ANDREW SMITH BUILDING DESIGN and the Owners.

Do not scale drawings.

Examine the drawings carefully before commencing the Work. Report discrepancies, if any, to the Designer and obtain clarification of additional instructions before proceeding with that part of the Work.

Do not commence the Work unless the drawing is issued for Construction.

NOTE: These drawings are not to be used for building permit application or construction unless countersigned by the Designer with BCN numbers affixed.

The undersigned has reviewed and takes responsibility for this design, and has the qualifications and meets the requirements set out in the Ontario Building Code to be a designer.

Required unless design is exempt under Div. C-3.2.5.1 of the building code

ANDREW SMITH
NAME SIGNATURE 28072 BCN

Required unless design is exempt under Div. C-3.2.5.1 of the building code

ANDREW SMITH PRODUCTIONS
FIRM NAME 32052 BCN

ARCHITECTURAL CONSULTANT

Christopher Wallace Architect
4476 County Rd. 10
Port Hope, ON L1A 3V5
905-753-1122
chris@cwallacearchitect.com

This drawing shall not be used for construction purposes unless countersigned by the Architect.



ISSUE SCHEDULE

NO.	DATE	ISSUED	BY
6	2.19.2018	Issued for Building Permit	AKS
5	12.14.2018	80% Completion Issued for Engineering Coord.	AKS
4	11.28.2018	Issued for Client Review	AKS
3	11.15.2018	Issued for Engineering Coord.	AKS
2	10.26.2018	Issued for Preliminary Review	AKS
1	10.22.2018	Issued for As-Existing	AKS

PROJECT

Globe Cambridge Highschool
Interior Renovations
39 Pine Street North, Port Hope, ON

DRAWING

Basement Floor Plan


andrewsmith
buildingdesign inc.

1 289 252-2332 www.asmithdesign.com
200A division street, cobourg, on k9c 3p7

DESIGN	AKS	PROJECT No.	2018-094
DRAWN	AKS	CHK	AKS
DATE	September 2018	SHEET No.	A200
SCALE	3/16"=1'-0"		

INTERIOR WALL SCHEDULE

STEEL STUD WALLS			
KEY	COMPONENTS	FIRE-RESIST. RATING	STC
SS1	-2x4 STEEL STUDS 16" OC -1 LAYER 1/2" THICK GYPSUM BOARD EACH SIDE.	-	32
SS2	-2x8 STEEL STUDS 16" OC TO U/S OF STRUCTURE, -1 LAYER 1/2" THICK PLYWOOD & BLOCKING EACH SIDE -1 LAYER 1/2" THICK GYPSUM BOARD EACH SIDE.	-	-
SS3	-2x4 STEEL STUDS 16" OC TO U/S OF STRUCTURE, 1 LAYER 1/2" THICK PLYWOOD & BLOCKING, -1 LAYER 1/2" THICK GYPSUM BOARD EACH SIDE.	-	-
SS4	-2x4 STEEL STUDS 16" OC TO U/S OF STRUCTURE, -1 LAYER 1/2" THICK GYPSUM BOARD ON EXPOSED SIDE ONLY.	-	-
SS5	-2x6 STEEL STUDS 16" OC TO U/S OF STRUCTURE, -1 LAYER 1/2" THICK GYPSUM BOARD ON EXPOSED SIDE ONLY.	-	-
SS6	ACOUSTICALLY RATED PARTITION: -2x4 STEEL STUDS 16" OC TO U/S OF STRUCTURE, -MINERAL WOOL ACOUSTICAL INSULATION IN STUD CAVITIES, -1 LAYER 1/2" THICK GYPSUM BOARD EACH SIDE.	-	48
SS7	ACOUSTICALLY RATED PARTITION: -2x6 STEEL STUDS 16" OC TO U/S OF STRUCTURE, -MINERAL WOOL ACOUSTICAL INSULATION THICK IN STUD CAVITIES, -1 LAYER 1/2" THICK GYPSUM BOARD EACH SIDE.	-	51
SS8	FIRE-RATED PARTITION, NON-LOADBEARING: -2x4 STEEL STUDS 16" OC TO U/S OF STRUCTURE, -MINERAL WOOL ACOUSTICAL INSULATION IN STUD CAVITIES, -1 LAYER 5/8" THICK GYPSUM BOARD TYPE X EACH SIDE.	1 HR. SB-3 S4a	48
SS9	FIRE-RATED PARTITION, NON-LOADBEARING: -2x6 STEEL STUDS 16" OC TO U/S OF STRUCTURE, -MINERAL WOOL ACOUSTICAL INSULATION IN STUD CAVITIES, -2 LAYERS 5/8" THICK GYPSUM BOARD TYPE X EACH SIDE.	2 HR. SB-3 S9a	59

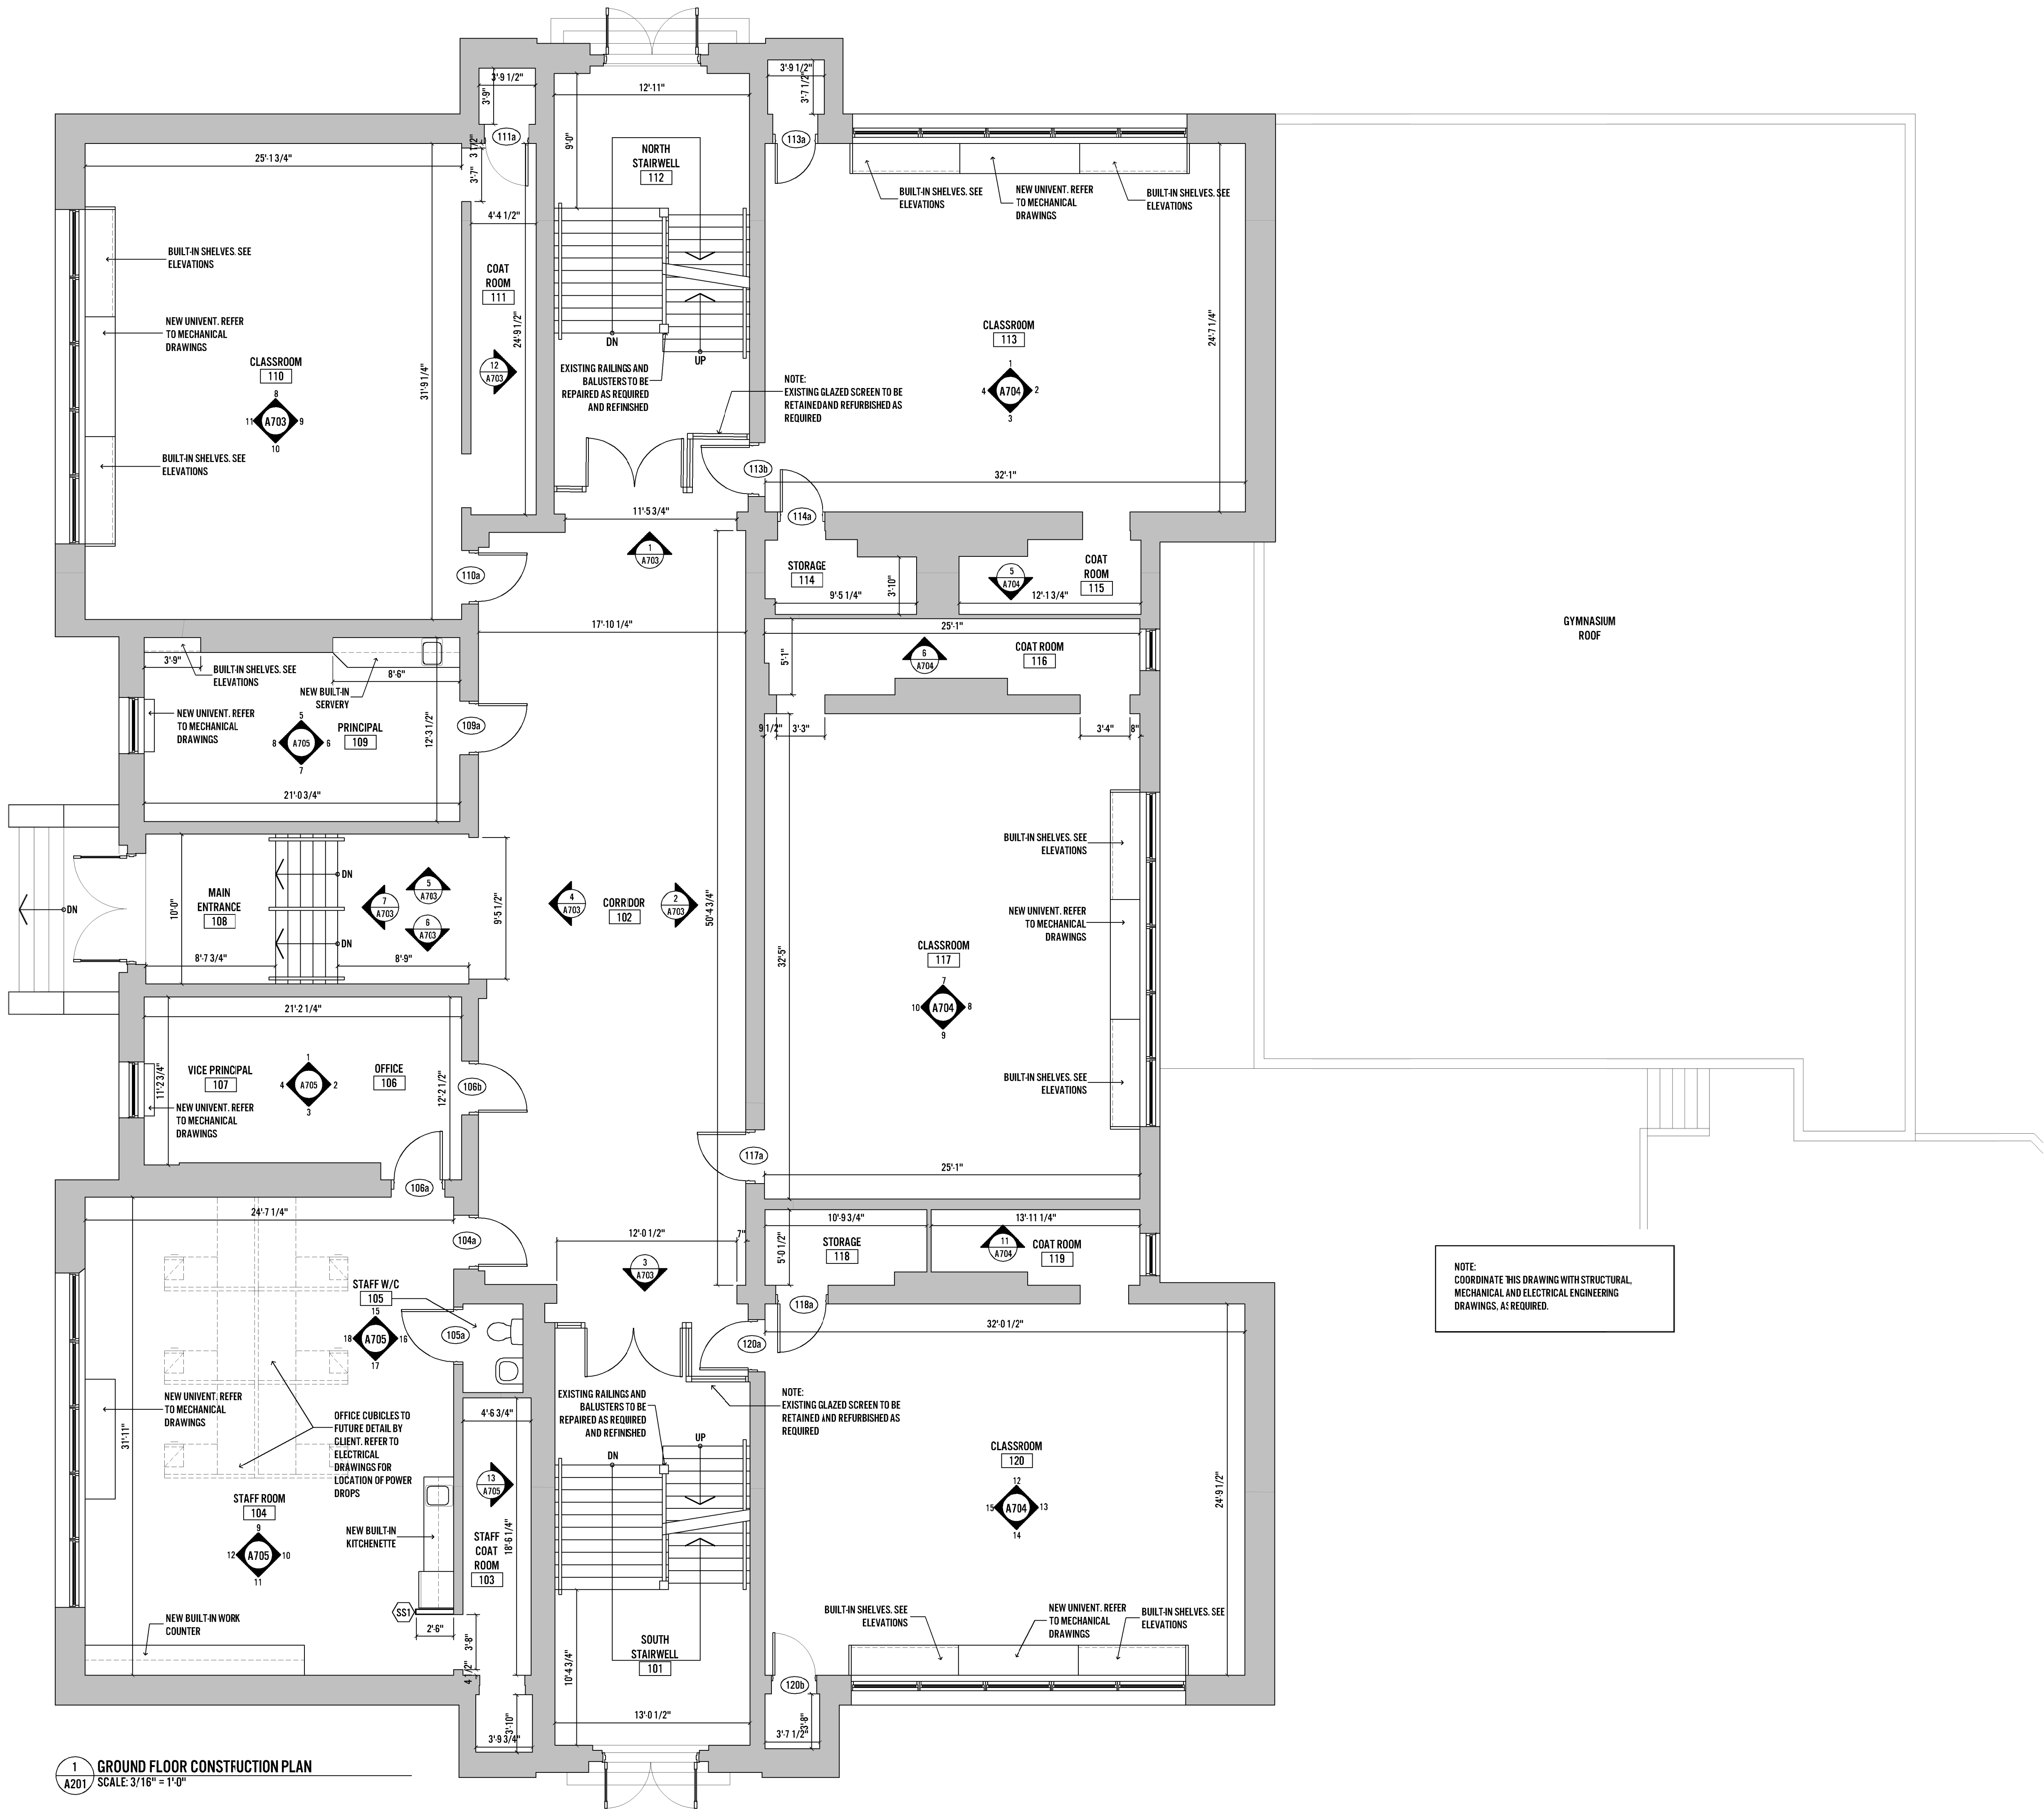

FLOOR PLAN LEGEND

W2 NEW WALL OR PARTITION SYMBOL. FOR DESCRIPTION, SEE INTERIOR WALL SCHEDULE

NEW WALL OR PARTITION

FOR WALLS, FLOORS, OR LOAD-BEARING ELEMENTS REQUIRING A FIRE RESISTANCE RATING, SEE INTERIOR WALL SCHEDULE & CONSTRUCTION ASSEMBLY NOTES.

ENTRY 101 ROOM NAME & NUMBER. SEE ROOM FINISH SCHEDULE

100 DOOR NUMBER. SEE DOOR SCHEDULE

FUTURE WORK

NOTE:
DIMENSIONS SHOWN IN EXISTING SPACES ARE FINISHED DIMENSIONS PROVIDED FOR INFORMATION ONLY. DIMENSIONS TO NEW CONSTRUCTION ARE TO EDGE OF FRAMING MEMBERS

INTERIOR WALL SCHEDULE			
STEEL STUD WALLS			
KEY	COMPONENTS	FIRE-RESIST. RATING	STC
SS1	-2x4 STEEL STUDS 16" OC TO U/S OF STRUCTURE, -1 LAYER 1/2" THICK GYPSUM BOARD EACH SIDE.	-	32
SS2	-2x8 STEEL STUDS 16" OC TO U/S OF STRUCTURE, -1 LAYER 1/2" THICK PLYWOOD & BLOCKING EACH SIDE -1 LAYER 1/2" THICK GYPSUM BOARD EACH SIDE.	-	-
SS3	-2x4 STEEL STUDS 16" OC TO U/S OF STRUCTURE, 1 LAYER 1/2" THICK PLYWOOD & BLOCKING, -1 LAYER 1/2" THICK GYPSUM BOARD EACH SIDE.	-	-
SS4	-2x4 STEEL STUDS 16" OC TO U/S OF STRUCTURE, -1 LAYER 1/2" THICK GYPSUM BOARD ON EXPOSED SIDE ONLY.	-	-
SS5	-2x6 STEEL STUDS 16" OC TO U/S OF STRUCTURE, -1 LAYER 1/2" THICK GYPSUM BOARD ON EXPOSED SIDE ONLY.	-	-
SS6	ACOUSTICALLY RATED PARTITION: -2x4 STEEL STUDS 16" OC TO U/S OF STRUCTURE, -MINERAL WOOL ACOUSTICAL INSULATION IN STUD CAVITIES, -1 LAYER 1/2" THICK GYPSUM BOARD EACH SIDE.	-	48
SS7	ACOUSTICALLY RATED PARTITION: -2x6 STEEL STUDS 16" OC TO U/S OF STRUCTURE, -MINERAL WOOL ACOUSTICAL INSULATION THICK IN STUD CAVITIES, -1 LAYER 1/2" THICK GYPSUM BOARD EACH SIDE.	-	51
SS8	FIRE-RATED PARTITION, NON-LOADBEARING: -2x4 STEEL STUDS 16" OC TO U/S OF STRUCTURE, -MINERAL WOOL ACOUSTICAL INSULATION IN STUD CAVITIES, -1 LAYER 5/8" THICK GYPSUM BOARD TYPE X EACH SIDE.	1 HR, SB-3 S4a	48
SS9	FIRE-RATED PARTITION, NON-LOADBEARING: -2x6 STEEL STUDS 16" OC TO U/S OF STRUCTURE, -MINERAL WOOL ACOUSTICAL INSULATION IN STUD CAVITIES, -2 LAYERS 5/8" THICK GYPSUM BOARD TYPE X EACH SIDE.	2 HR, SB-3 S9a	59

All plans, sketches, drawings, graphic representations and specifications prepared by ANDREW SMITH BUILDING DESIGN are instruments of service for carrying out a project. ANDREW SMITH BUILDING DESIGN retains copyright in these plans, sketches, drawings, or graphic representations and specifications, which may not be used for any other project without the written consent of ANDREW SMITH BUILDING DESIGN and the Owners.

Do not scale drawings.

Examine the drawings carefully before commencing the Work. Report discrepancies, if any, to the Designer and obtain clarification of additional instructions before proceeding with that part of the Work.

Do not commence the Work unless the drawing is issued for Construction.

NOTE: These drawings are not to be used for building permit application or construction unless countersigned by the Designer with BCN numbers affixed.

The undersigned has reviewed and takes responsible for this design, and has the qualifications and meets the requirements set out in the Ontario Building Code to be a designer.

QUALIFICATION INFORMATION
Required unless design is exempt under Div.C-3.2.5.1 of the building code

ANDREW SMITH 28072
NAME SIGNATURE BCIN

REGISTRATION INFORMATION
Required unless design is exempt under Div.C-3.2.4.1 of the building code

ANDREW SMITH PRODUCTIONS 32052
FIRM NAME BCIN

ARCHITECTURAL CONSULTANT

Christopher Wallace Architect
4476 County Rd. 10
Port Hope, ON L1A 3V5
905-753-1122
chris@cwallacearchitect.com

This drawing shall not be used for construction purposes unless countersigned by the Architect.



ISSUE SCHEDULE			
NO.	DATE	ISSUED	BY
6	2.19.2018	Issued for Building Permit	AKS
5	12.14.2018	80% Completion Issued for Engineering Coord.	AKS
4	11.28.2018	Issued for Client Review	AKS
3	11.15.2018	Issued for Engineering Coord.	AKS
2	10.26.2018	Issued for Preliminary Review	AKS
1	10.22.2018	Issued for As-Existing	AKS

PROJECT

Globe Cambridge Highschool
Interior Renovations
39 Pine Street North, Port Hope, ON

DRAWING

Ground Floor Plan

andrewsmith
buildingdesign inc.

1 289 252-2332 www.asmithdesign.com
200A division street, cobourg, on k9c 3p7

DESIGN	AKS	PROJECT No.	2018-094
DRAWN	AKS	CHK	AKS
DATE	September 2018	SHEET No.	A201
SCALE	3/16"=1'-0"		



1 SECOND FLOOR CONSTRUCTION PLAN
A202 SCALE: 3/16" = 1'-0"

FLOOR PLAN LEGEND

W2

NEW WALL OR PARTITION SYMBOL, FOR DESCRIPTION, SEE INTERIOR WALL SCHEDULE

NEW WALL OR PARTITION

FOR WALLS, FLOORS, OR LOAD-BEARING ELEMENTS REQUIRING A FIRE RESISTANCE RATING, SEE INTERIOR WALL SCHEDULE & CONSTRUCTION ASSEMBLY NOTES.

ENTRY 101

ROOM NAME & NUMBER. SEE ROOM FINISH SCHEDULE

100

DOOR NUMBER. SEE DOOR SCHEDULE

FUTURE WORK

NOTE:
DIMENSIONS SHOWN IN EXISTING SPACES ARE FINISHED
DIMENSIONS PROVIDED FOR INFORMATION ONLY. DIMENSIONS
TO NEW CONSTRUCTION ARE TO EDGE OF FRAMING MEMBERS

INTERIOR WALL SCHEDULE			
STEEL STUD WALLS			
KEY	COMPONENTS	FIRE-RESIST. RATING	STC
SS1	-2x4 STEEL STUDS 16" OC -1 LAYER 1/2" THICK GYPSUM BOARD EACH SIDE.	-	32
SS2	-2x8 STEEL STUDS 16" OC TO U/S OF STRUCTURE, -1 LAYER 1/2" THICK PLYWOOD & BLOCKING EACH SIDE -1 LAYER 1/2" THICK GYPSUM BOARD EACH SIDE.	-	-
SS3	-2x4 STEEL STUDS 16" OC TO U/S OF STRUCTURE, 1 LAYER 1/2" THICK PLYWOOD & BLOCKING, -1 LAYER 1/2" THICK GYPSUM BOARD EACH SIDE.	-	-
SS4	-2x4 STEEL STUDS 16" OC TO U/S OF STRUCTURE, -1 LAYER 1/2" THICK GYPSUM BOARD ON EXPOSED SIDE ONLY.	-	-
SS5	-2x6 STEEL STUDS 16" OC TO U/S OF STRUCTURE, -1 LAYER 1/2" THICK GYPSUM BOARD ON EXPOSED SIDE ONLY.	-	-
SS6	ACOUSTICALLY RATED PARTITION: -2x4 STEEL STUDS 16" OC TO U/S OF STRUCTURE, -MINERAL WOOL ACOUSTICAL INSULATION IN STUD CAVITIES, -1 LAYER 1/2" THICK GYPSUM BOARD EACH SIDE.	-	48
SS7	ACOUSTICALLY RATED PARTITION: -2x6 STEEL STUDS 16" OC TO U/S OF STRUCTURE, -MINERAL WOOL ACOUSTICAL INSULATION THICK IN STUD CAVITIES, -1 LAYER 1/2" THICK GYPSUM BOARD EACH SIDE.	-	51
SS8	FIRE-RATED PARTITION, NON-LOADBEARING: -2x4 STEEL STUDS 16" OC TO U/S OF STRUCTURE, -MINERAL WOOL ACOUSTICAL INSULATION IN STUD CAVITIES, -1 LAYER 5/8" THICK GYPSUM BOARD TYPE X EACH SIDE.	1 HR. SB-3 S4a	48
SS9	FIRE-RATED PARTITION, NON-LOADBEARING: -2x6 STEEL STUDS 16" OC TO U/S OF STRUCTURE, -MINERAL WOOL ACOUSTICAL INSULATION IN STUD CAVITIES, -2 LAYERS 5/8" THICK GYPSUM BOARD TYPE X EACH SIDE.	2 HR. SB-3 S9a	59

All plans, sketches, drawings, graphic representations and specifications prepared by ANDREW SMITH BUILDING DESIGN are instruments of service for carrying out a project. ANDREW SMITH BUILDING DESIGN retains copyright in these plans, sketches, drawings, or graphic representations and specifications, which may not be used for any other project without the written consent of ANDREW SMITH BUILDING DESIGN and the Owners.

Do not scale drawings.

Examine the drawings carefully before commencing the Work. Report discrepancies, if any, to the Designer and obtain clarification of additional instructions before proceeding with that part of the Work.

Do not commence the Work unless the drawing is issued for Construction.

NOTE: These drawings are not to be used for building permit application or construction unless countersigned by the Designer with BCN numbers affixed.

The undersigned has reviewed and takes responsible for this design, and has the qualifications and meets the requirements set out in the Ontario Building Code to be a designer.

QUALIFICATION INFORMATION

Required unless design is exempt under Div.C-3.2.5.1 of the building code

ANDREW SMITH
NAME
SIGNATURE
28072
BCIN

REGISTRATION INFORMATION

Required unless design is exempt under Div.C-3.2.4.1 of the building code

ANDREW SMITH PRODUCTIONS
FIRM NAME
32052
BCIN

ARCHITECTURAL CONSULTANT

Christopher Wallace Architect
4476 County Rd. 10
Port Hope, ON L1A 3V5
905-753-1122
chris@cwallacearchitect.com

This drawing shall not be used for construction purposes unless countersigned by the Architect.

NO.	DATE	ISSUED	BY
6	2.19.2018	Issued for Building Permit	AKS
5	12.14.2018	80% Completion Issued for Engineering Coord.	AKS
4	11.28.2018	Issued for Client Review	AKS
3	11.15.2018	Issued for Engineering Coord.	AKS
2	10.26.2018	Issued for Preliminary Review	AKS
1	10.22.2018	Issued for As-Existing	AKS

PROJECT

Globe Cambridge Highschool
Interior Renovations
39 Pine Street North, Port Hope, ON

DRAWING

Second Floor Plan

andrewsmith
buildingdesign
inc.

1 289 252-2332 www.asmithdesign.com
200A division street, cobourg, on k9c 3p7

DESIGN	AKS
DRAWN	AKS
CHK	AKS
DATE	September 2018
SCALE	3/16"=1'-0"

PROJECT No.	2018-094
SHEET No.	A202