
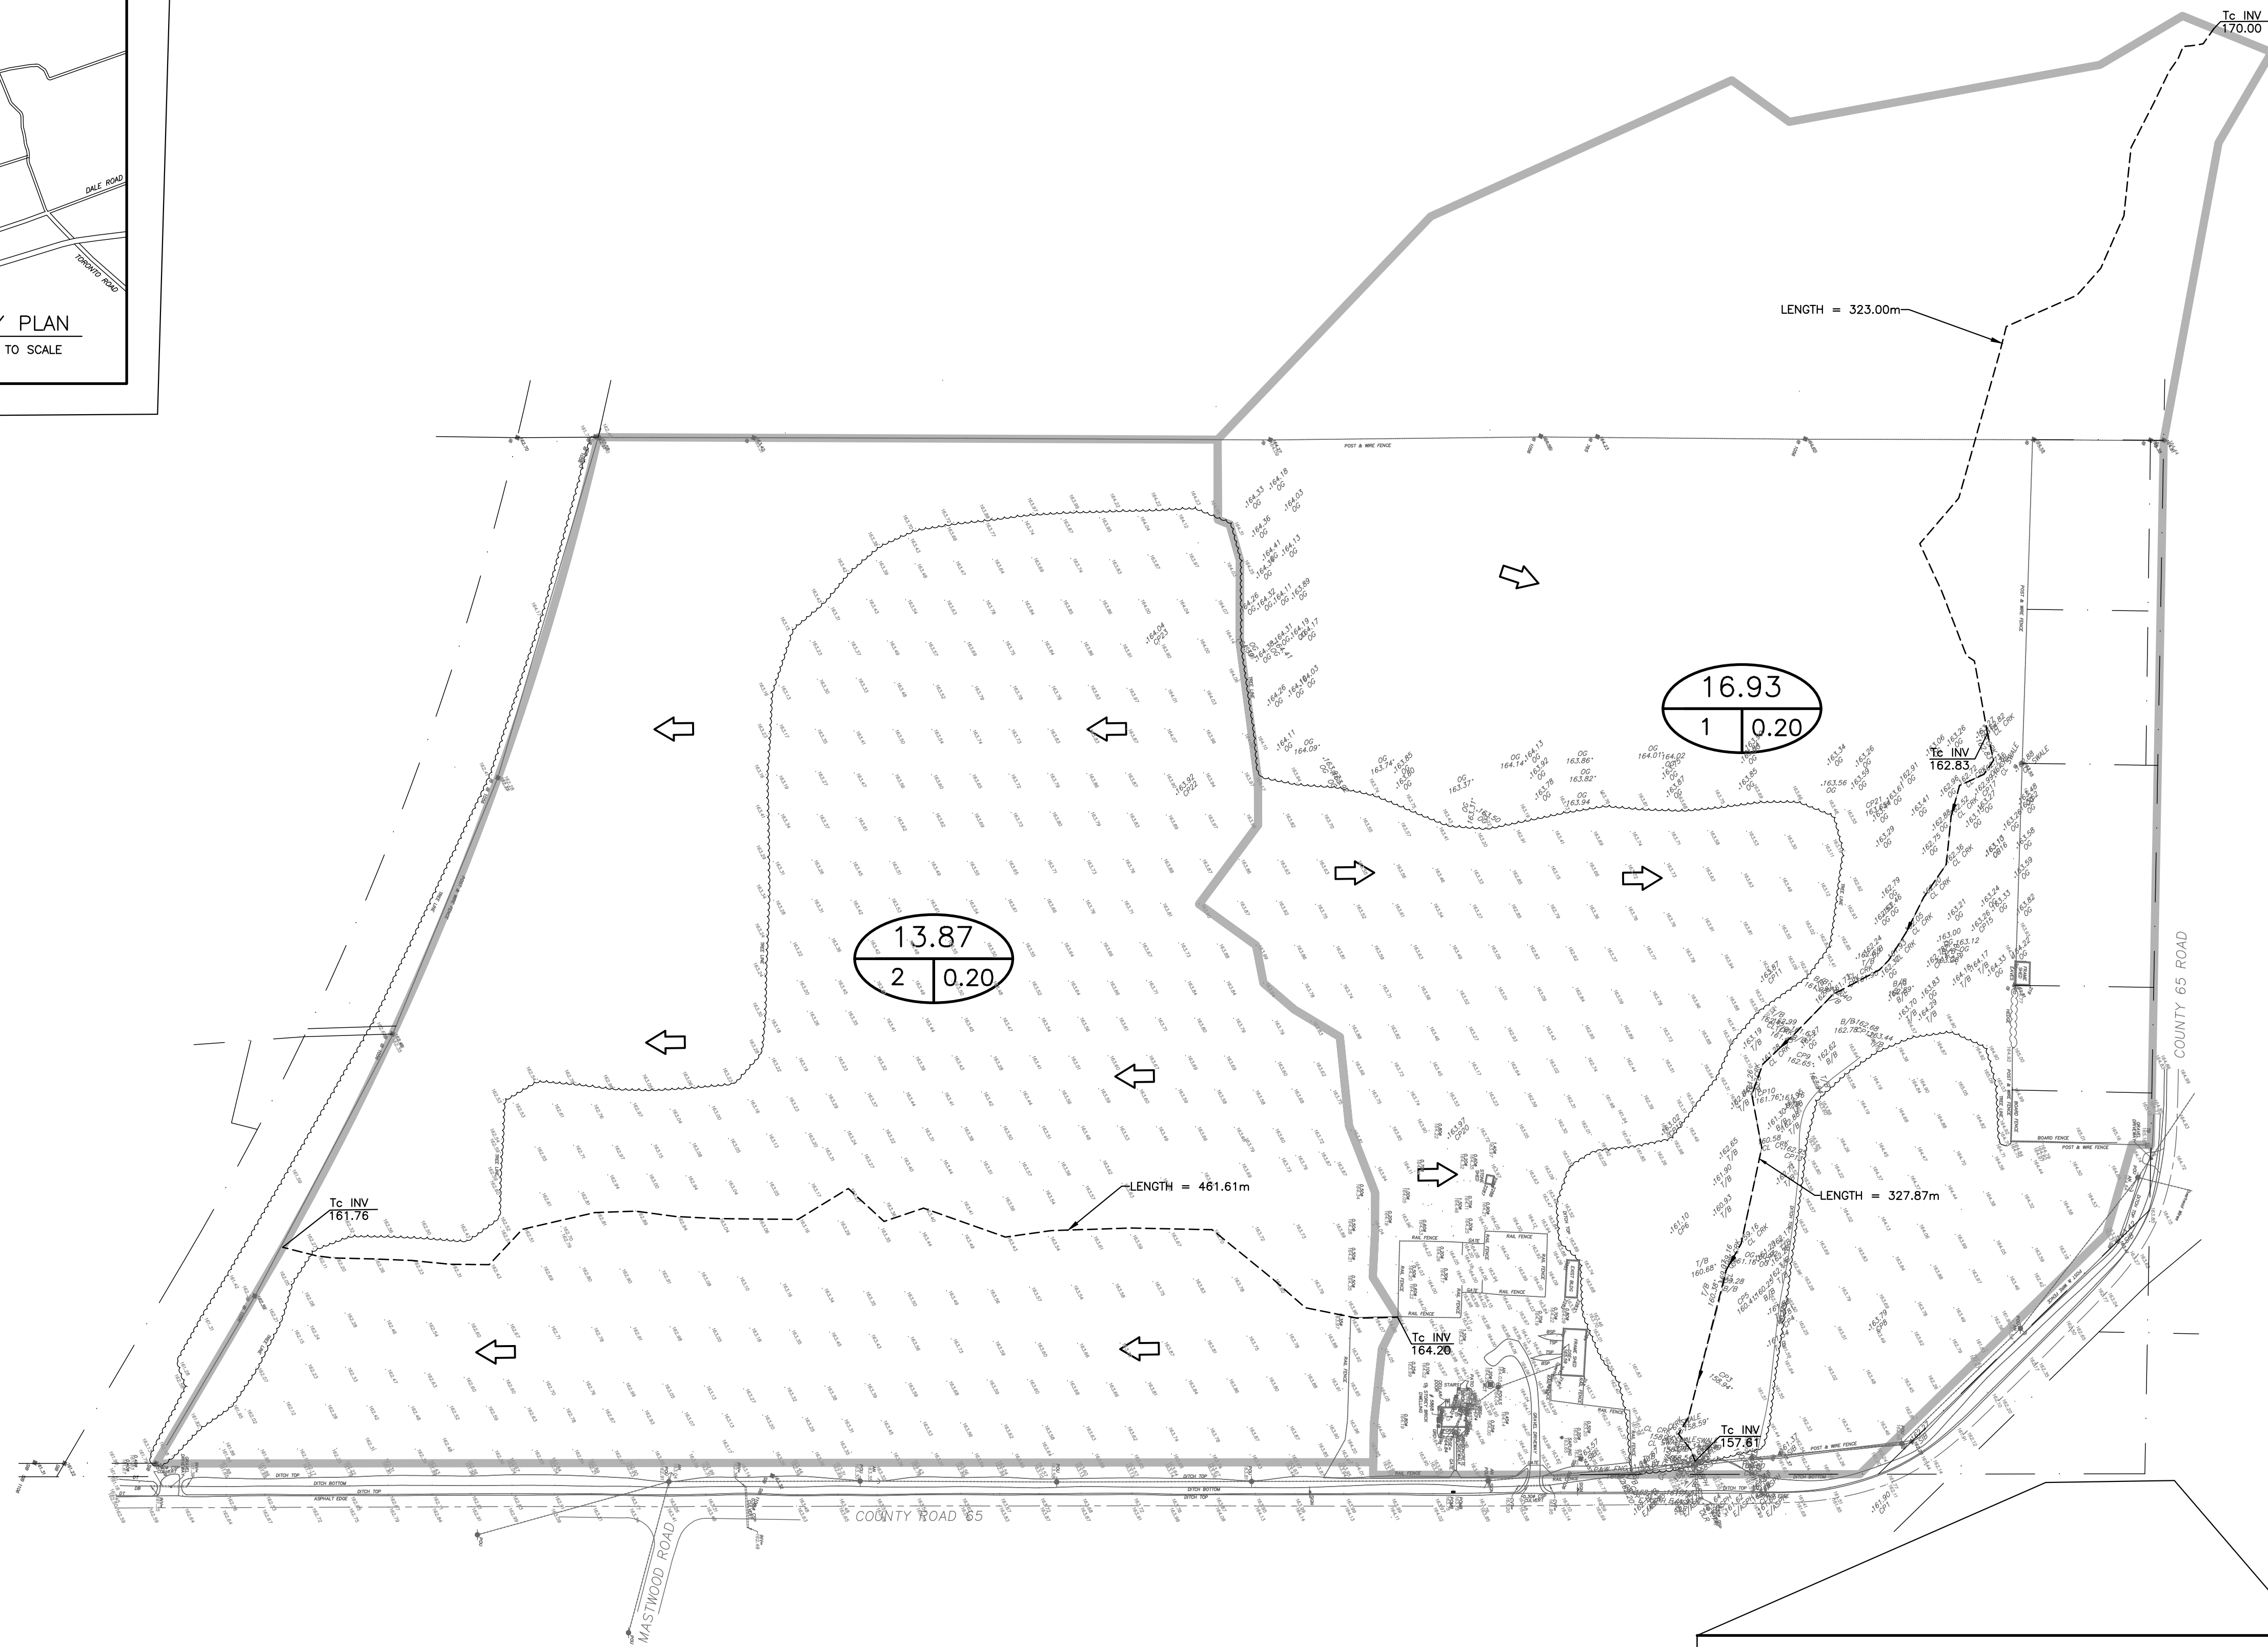


KEY PLAN
NOT TO SCALE

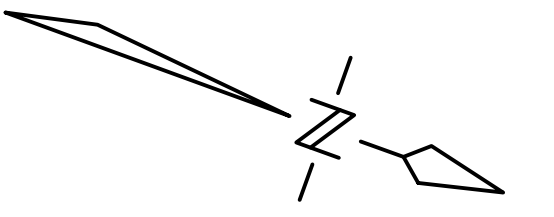

LEGEND

- DRAINAGE BOUNDARY
- DRAINAGE AREA
ID/RUN-OFF COEFFICIENT
- OVERLAND FLOW DIRECTION

NOTE: THIS PLAN IS FOR STORM DRAINAGE AREAS ONLY

TOPOGRAPHIC INFORMATION
TOPOGRAPHIC INFORMATION OBTAINED FROM TOPOGRAPHIC BASE PLAN OF 5868 COUNTY ROAD 65 MUNICIPALITY OF PORT HOPE BY IBW SURVEYORS DATED JULY 22, 2022


PRELIMINARY
NOT FOR CONSTRUCTION

5868 COUNTY 65 ROAD, PORT HOPE

**PRE-DEVELOPMENT
STORM DRAINAGE PLAN**

D.G. BIDDLE & ASSOCIATES
CONSULTING ENGINEERS & PLANNERS
96 King Street East
Oshawa, Ontario, L1H 1B6
Phone: 905-576-8500
info@dgbiddle.com
dgbiddle.com

NO.	DATE	REVISION	BY
5.	01 23/2025	REVISED AS PER UPDATED DRAFT PLAN	JG
4.	08 20/2024	ADDED 5.0m ROAD WIDENING	BA
3.	07 24/2024	REVISED AS PER 3RD SUB COMMENTS	CJ
2.	01 03/2024	REVISED AS PER UPDATED LOT LAYOUT	MH
		REVISIONS	

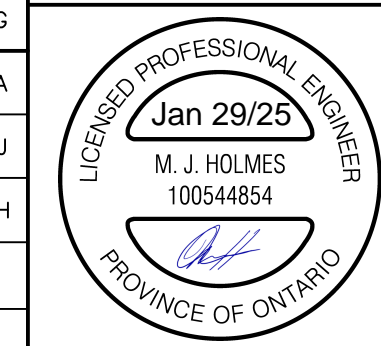

SCALE: 1:1500
DRAWN BY: M.J.H.
DESIGN BY: M.J.H.
CHECKED BY: D.D.M.
DATE: JAN 2023

PROJECT NO. 122049
DRAWING NO. SD-1

X:\2024\122049\122049_5868 COUNTY RD 65\122049 DRAWINGS\122049-3D SITE PLAN-1000.DWG