


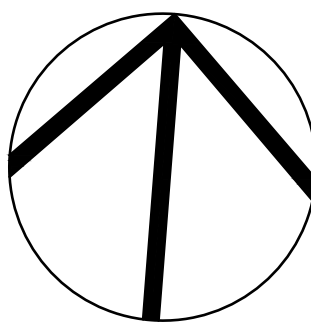

148 WALTON STREET, UNIT 1, PORT HOPE, ONTARIO L1A 1N6, CANADA
TEL: (905) 885-8729
www.picciniarchitect.com

THESE DRAWINGS, DETAILS AND SPECIFICATIONS ARE A CONFIDENTIAL AND PROPRIETARY WORK. PROTECTED UNDER COPYRIGHT. ALL RIGHTS ARE RESERVED. THEY ARE THE PROPERTY OF PICCINI ARCHITECT AND MAY NOT BE REPRODUCED BY ANY MEANS, ALTERED OR RE-USED WITHOUT THE EXPRESS WRITTEN PERMISSION OF PICCINI ARCHITECT.



THESE DRAWINGS, DETAILS AND SPECIFICATIONS ARE NOT TO BE USED FOR CONSTRUCTION UNTIL COUNTER SIGNED BY THE ARCHITECT.

NO.	DATE:	ISSUE/REVISION FOR:	BY:
	D.M.Y.	DESCRIPTION	INIT.
1	19.10.23	CLIENT REVIEW	RP
2	11.03.24	MUNICIPAL PLANNING REVIEW	RP
3	03.03.25	HERITAGE PERMIT APPLICATION	RP
4	17.07.25	ZONING BY-LAW AMENDMENT	RP
5	11.12.25	RE-ISSUED FOR ZBA	RP

RESIDENTIAL CONDOMINIUM APARTMENTS

AUGUSTA STREET
PORT HOPE, ONTARIO


ASUNDER TRADE
& CAPITAL INC.
86 JOHN ST., PORT HOPE
ON L1V 2Z2

SHEET TITLE:

GROUND FLOOR PLAN

DRAWN BY: RP	CHK'D BY: RP
PROJECT NO: 21.333	DATE: MAY 2021

A103

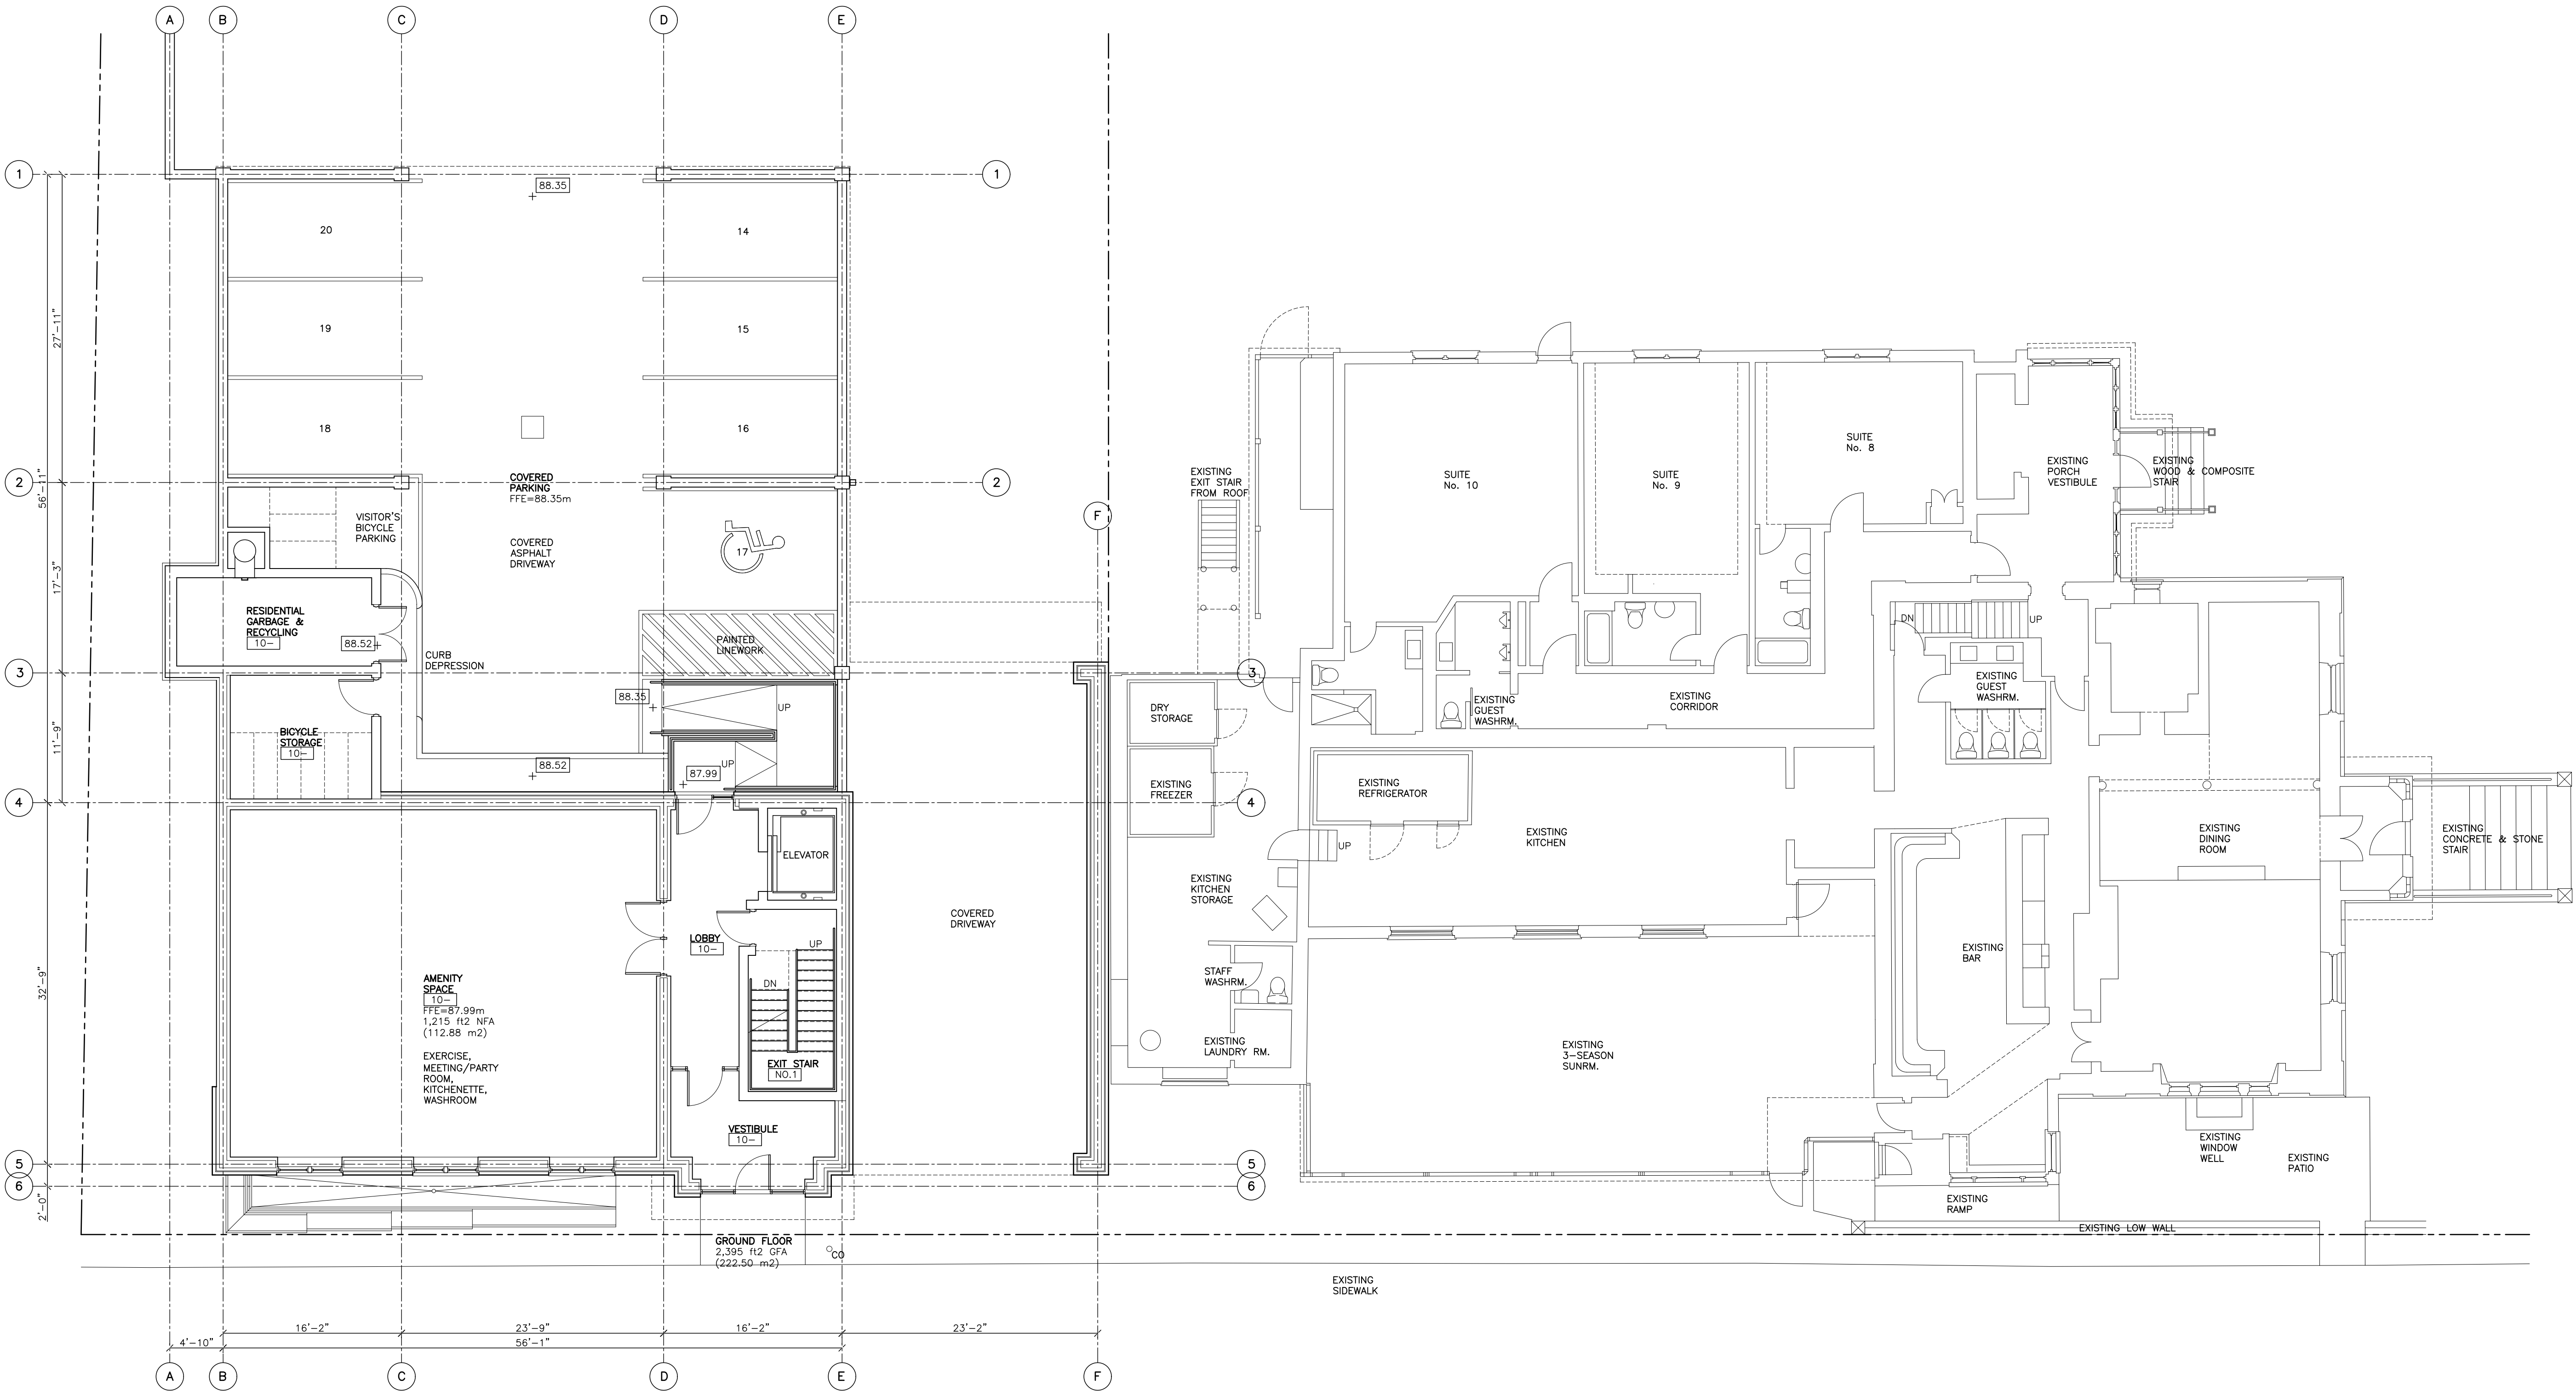


1
A103 GROUND FLOOR PLAN
SCALE: 1/8"=1'-0"



148 WALTON STREET, UNIT 1, PORT HOPE, ONTARIO L1A 1N6, CANADA
TEL: (905) 885-8729
www.picciniarchitect.com

THESE DRAWINGS, DETAILS AND SPECIFICATIONS ARE A CONFIDENTIAL AND PROPRIETARY WORK. PROTECTED UNDER COPYRIGHT. ALL RIGHTS ARE RESERVED. THEY ARE THE PROPERTY OF PICCINI ARCHITECT AND MAY NOT BE REPRODUCED BY ANY MEANS, ALTERED OR RE-USED WITHOUT THE EXPRESS WRITTEN PERMISSION OF PICCINI ARCHITECT.

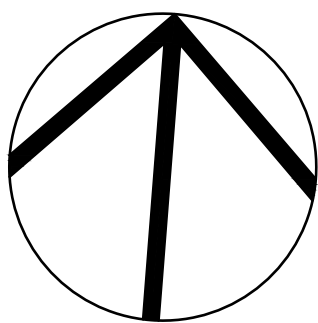

THESE DRAWINGS, DETAILS AND SPECIFICATIONS ARE NOT TO BE USED FOR CONSTRUCTION UNTIL COUNTER SIGNED BY THE ARCHITECT.

NO.	DATE:	ISSUE/REVISION FOR:	BY:
	D.M.Y.	DESCRIPTION	INIT.
1	19.10.23	CLIENT REVIEW	RP
2	11.03.24	MUNICIPAL PLANNING REVIEW	RP
3	03.03.25	HERITAGE PERMIT APPLICATION	RP
4	17.07.25	ZONING BY-LAW AMENDMENT	RP
5	11.12.25	RE-ISSUED FOR ZBA	RP

RESIDENTIAL CONDOMINIUM APARTMENTS

86 JOHN STREET
PORT HOPE, ONTARIO


ASUNDER TRADE
& CAPITAL INC.
86 JOHN ST., PORT HOPE
ON L1V 2Z2

SHEET TITLE:

SECOND FLOOR PLAN

DRAWN BY: RP	CHK'D BY: RP
PROJECT NO: 21.333	DATE: MAY 2021

A104

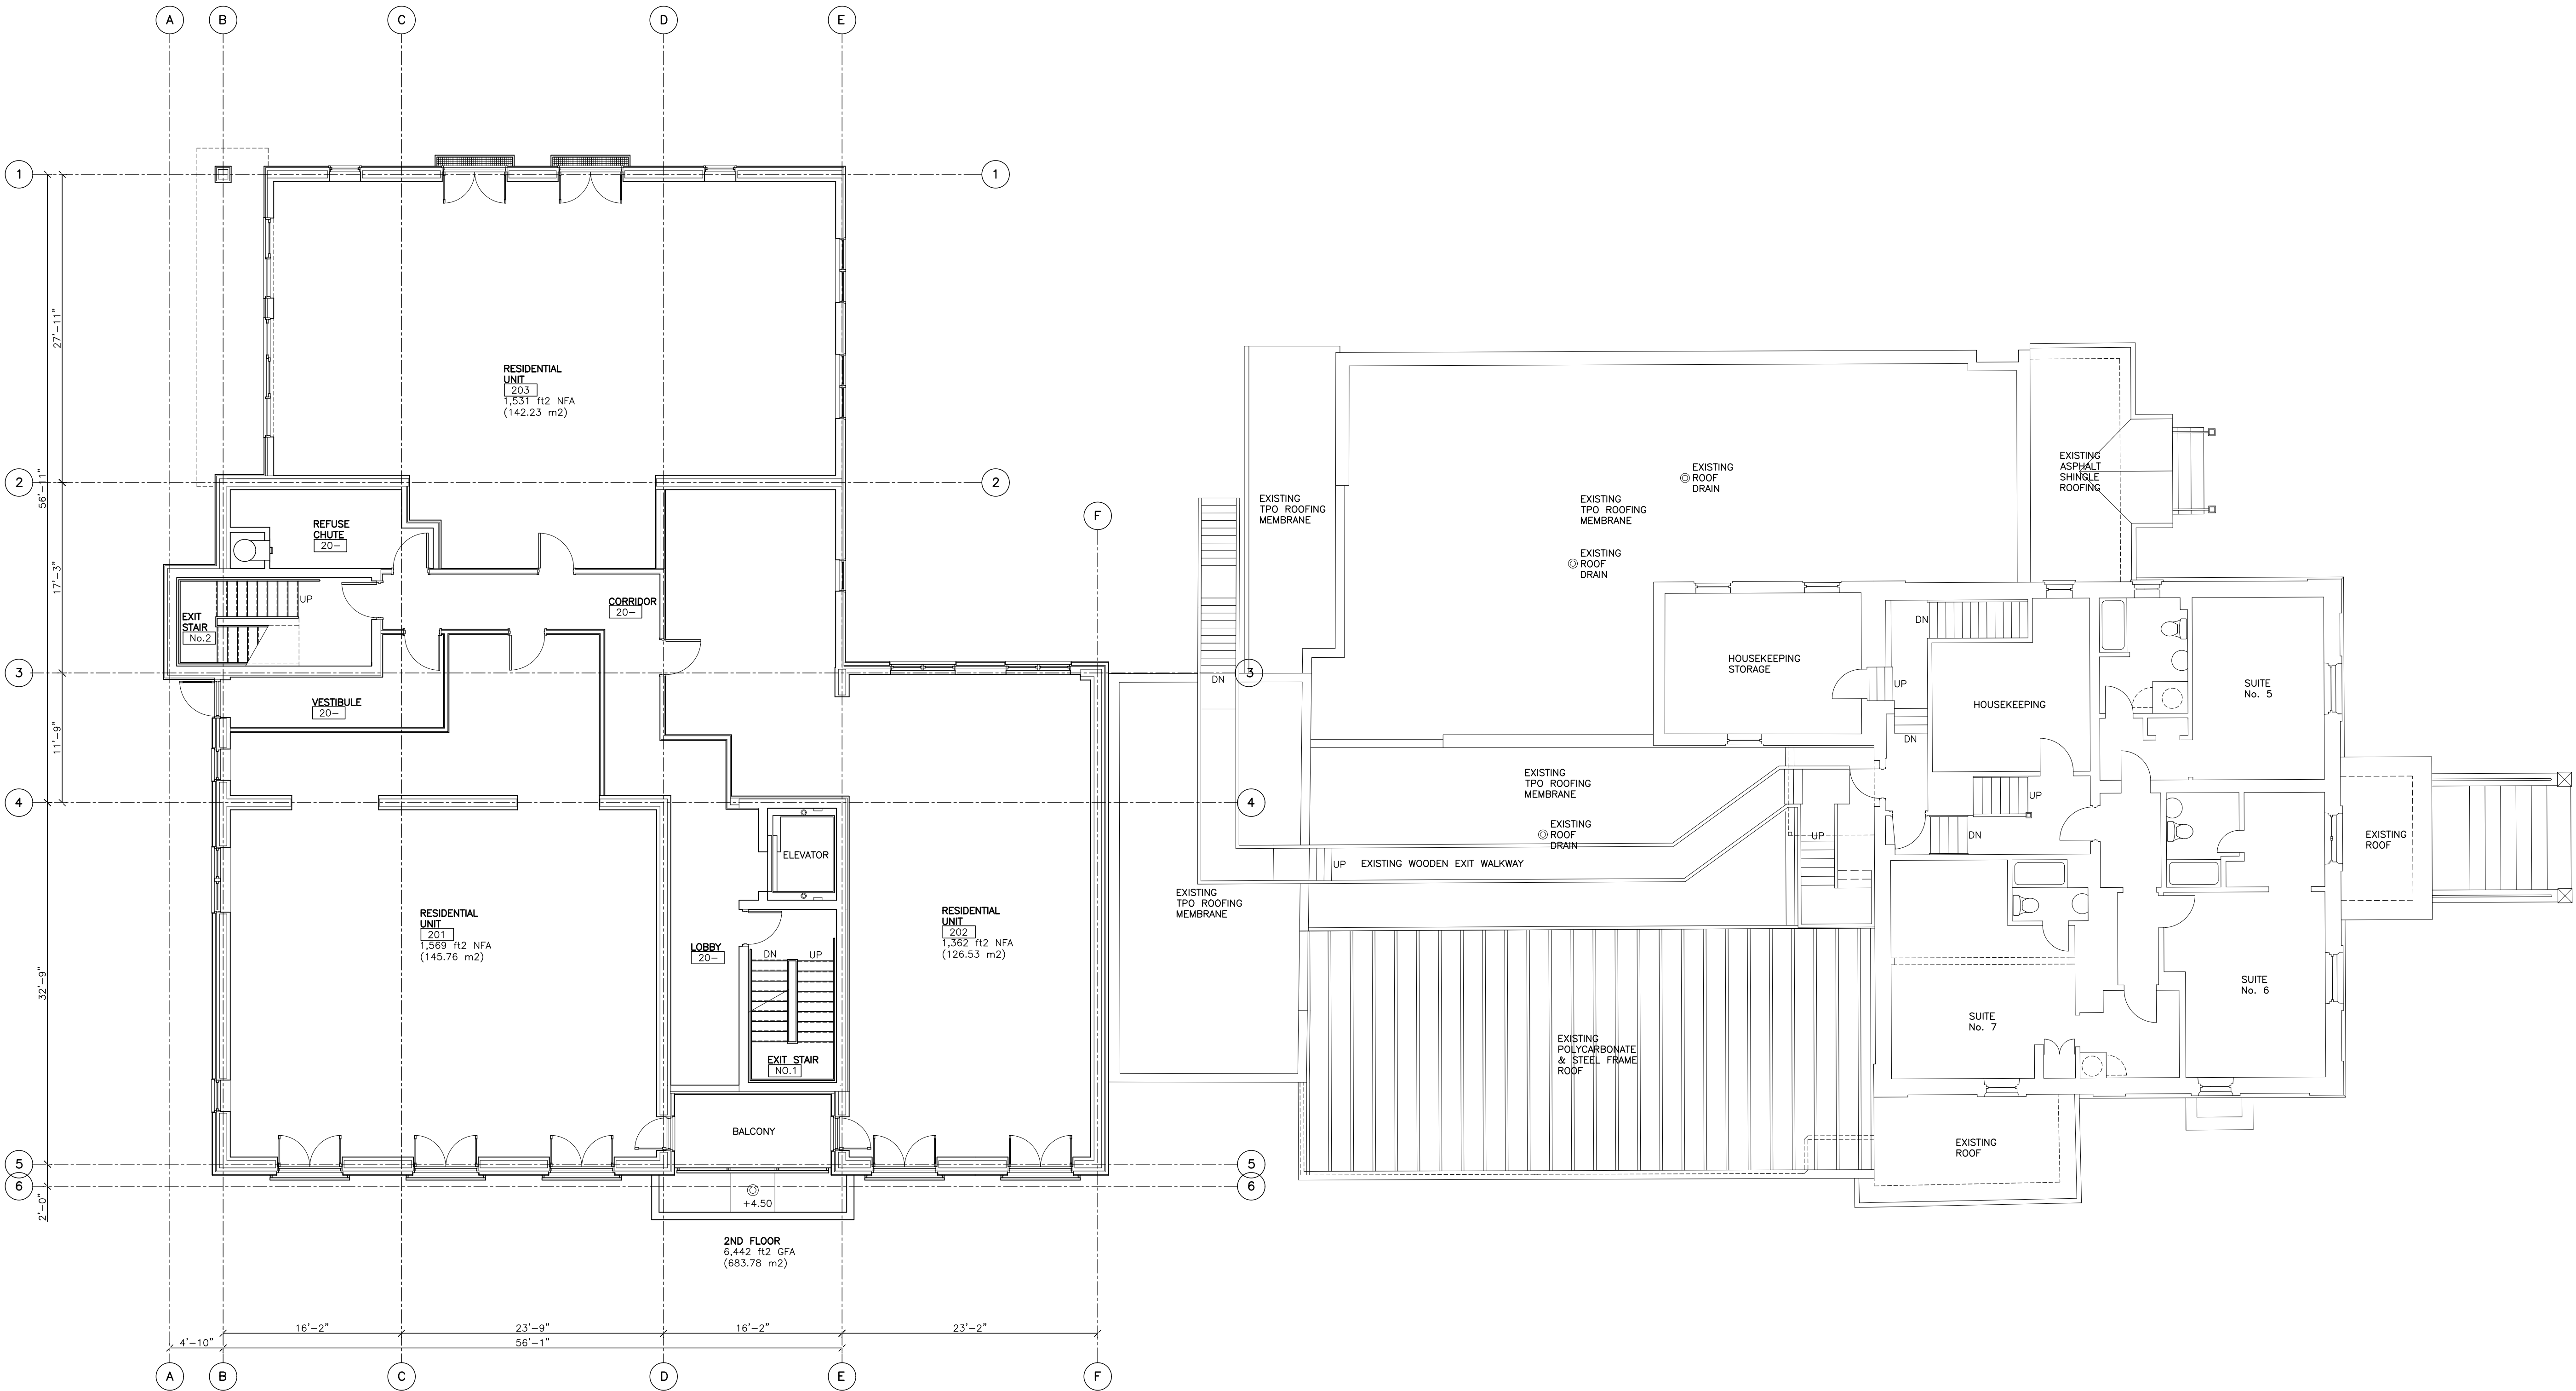


1
A104 SECOND FLOOR PLAN
SCALE: 1/8"=1'-0"



148 WALTON STREET, UNIT 1, PORT HOPE, ONTARIO L1A 1N6, CANADA
TEL: (905) 885-8729
www.picciniarchitect.com

THESE DRAWINGS, DETAILS AND SPECIFICATIONS ARE A CONFIDENTIAL AND PROPRIETARY WORK. PROTECTED UNDER COPYRIGHT. ALL RIGHTS ARE RESERVED. THEY ARE THE PROPERTY OF PICCINI ARCHITECT AND MAY NOT BE REPRODUCED BY ANY MEANS, ALTERED OR RE-USED WITHOUT THE EXPRESS WRITTEN PERMISSION OF PICCINI ARCHITECT.

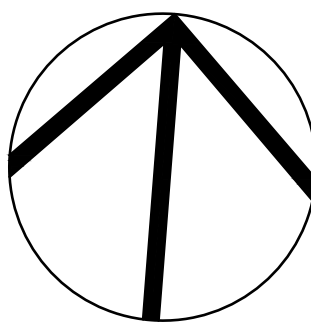

THESE DRAWINGS, DETAILS AND SPECIFICATIONS ARE NOT TO BE USED FOR CONSTRUCTION UNTIL COUNTER SIGNED BY THE ARCHITECT.

NO.	DATE:	ISSUE/REVISION FOR:	BY:
	D.M.Y.	DESCRIPTION	INIT.
1	19.10.23	CLIENT REVIEW	RP
2	11.03.24	MUNICIPAL PLANNING REVIEW	RP
3	03.03.25	HERITAGE PERMIT APPLICATION	RP
4	17.07.25	ZONING BY-LAW AMENDMENT	RP
5	11.12.25	RE-ISSUED FOR ZBA	RP

RESIDENTIAL
CONDOMINIUM
APARTMENTS

86 JOHN STREET
PORT HOPE, ONTARIO


ASUNDER TRADE
& CAPITAL INC.
86 JOHN ST., PORT HOPE
ON L1V 2Z2

SHEET TITLE:

THIRD FLOOR
PLAN

DRAWN BY: RP	CHK'D BY: RP
PROJECT NO: 21.333	DATE: MAY 2021

A105

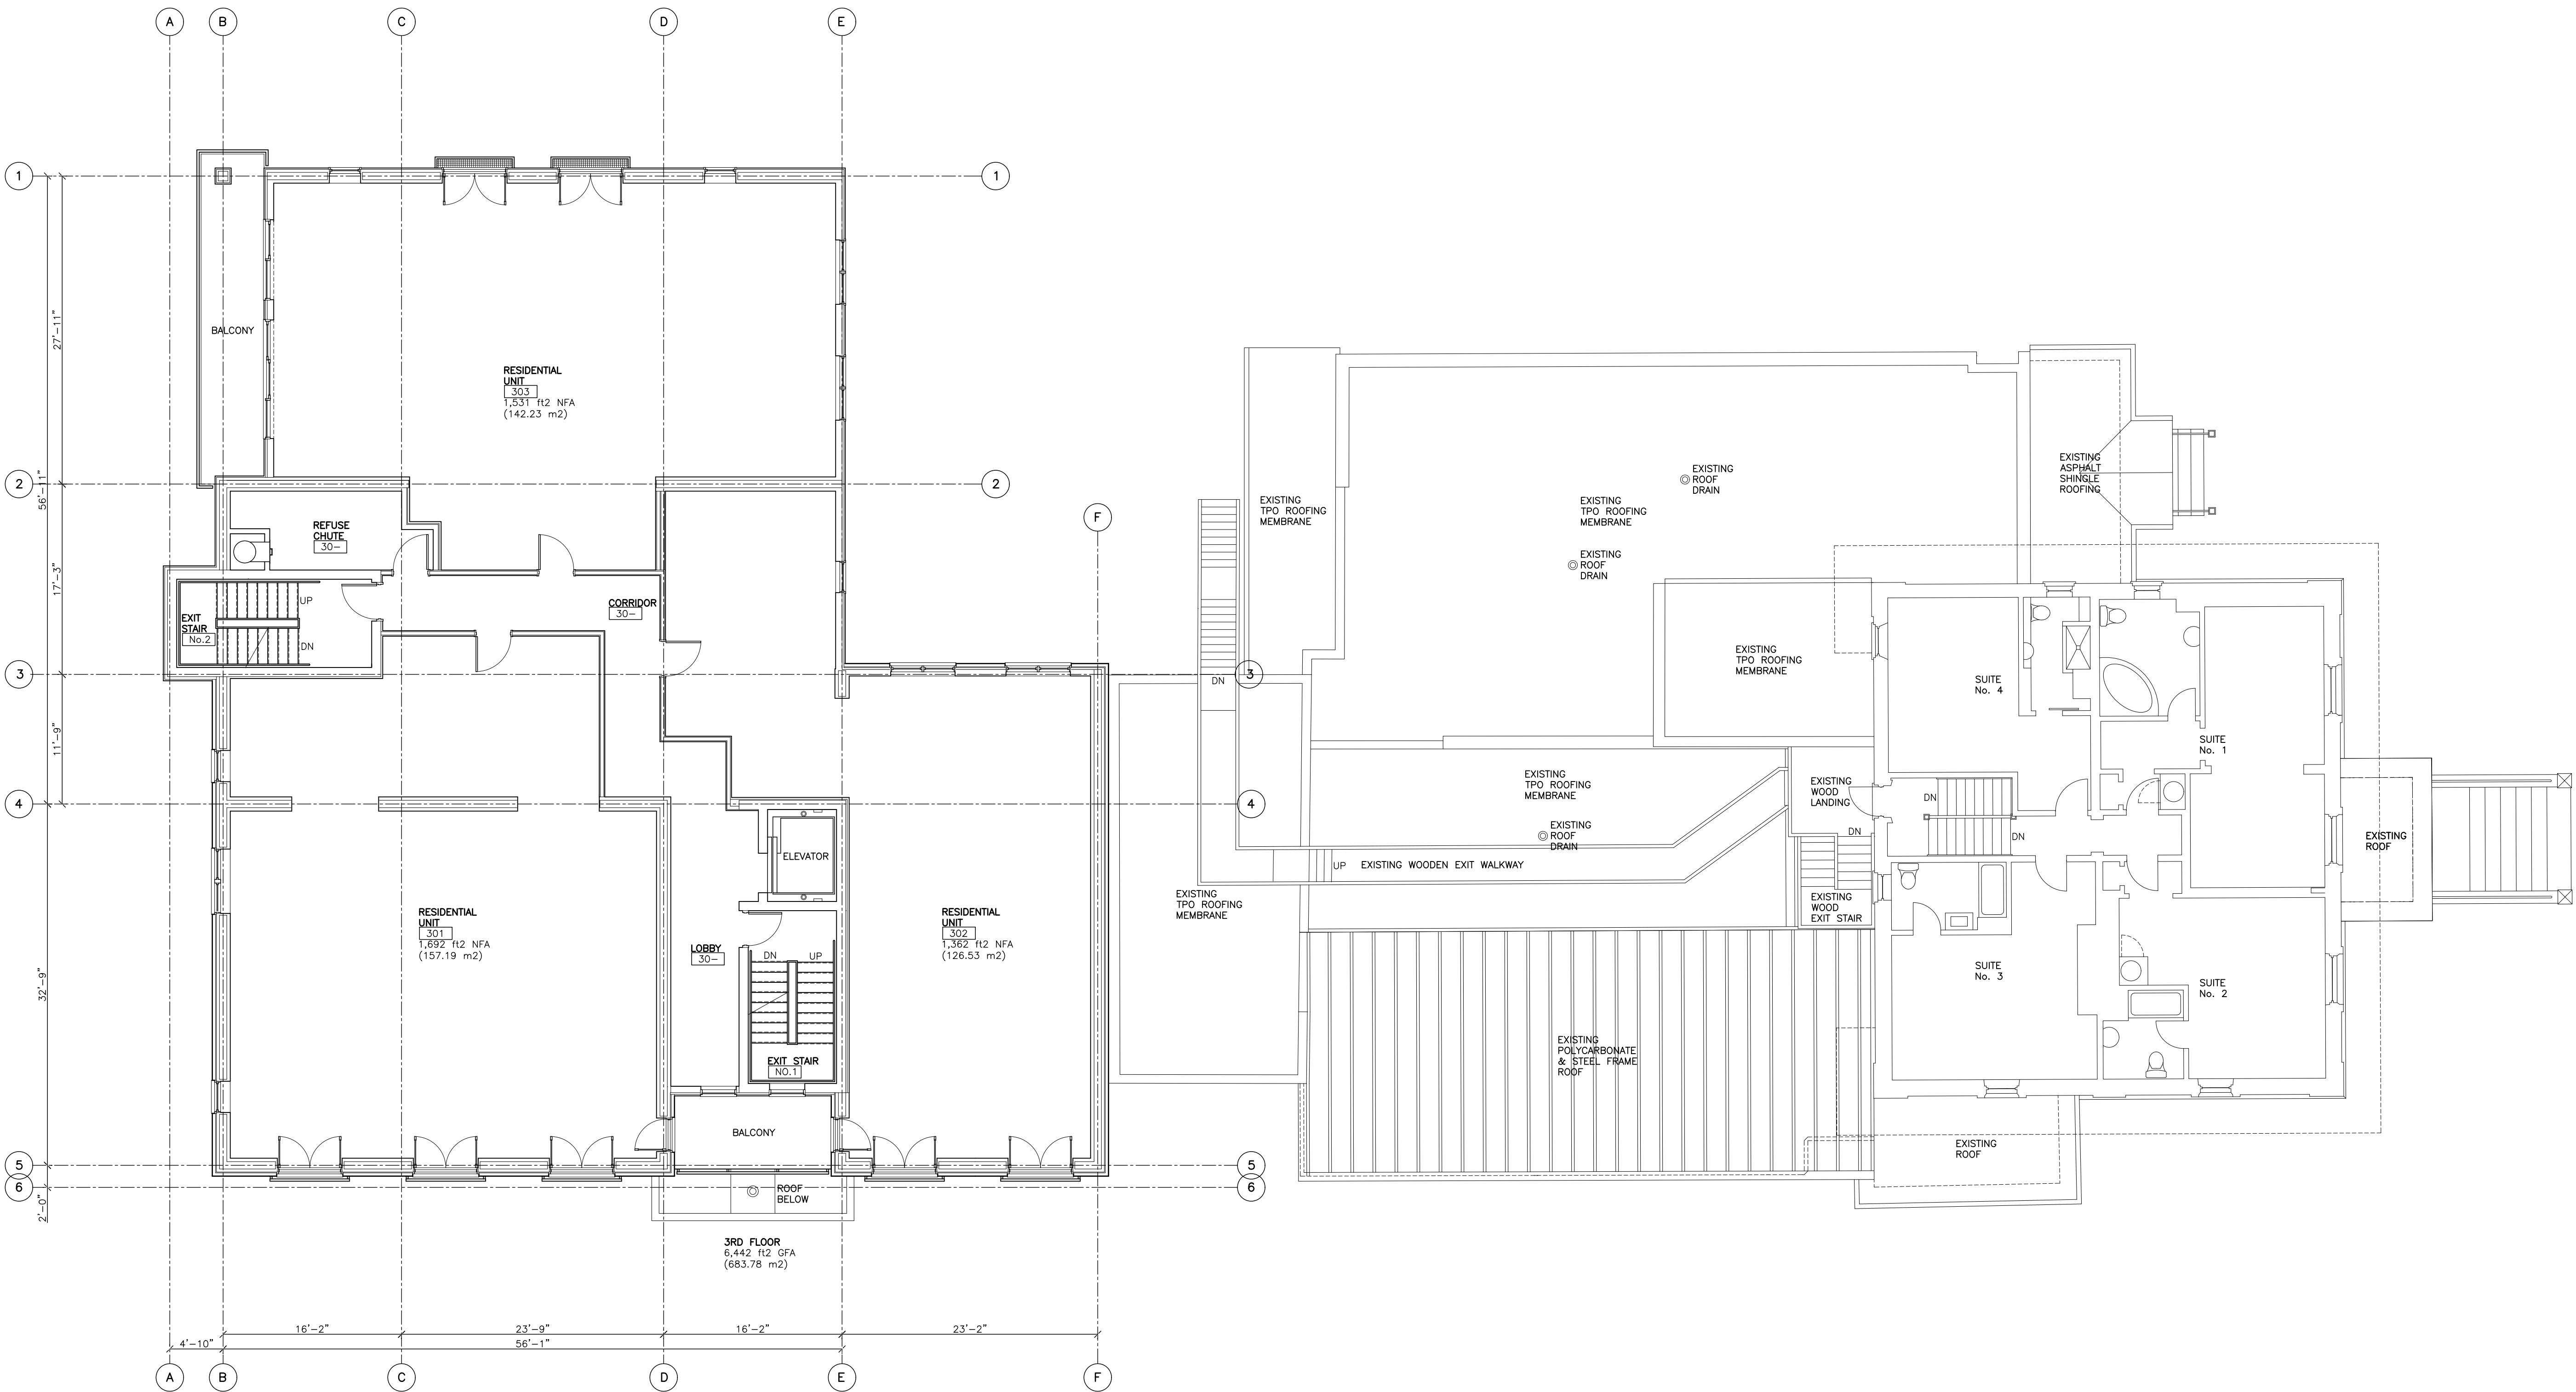


1 THIRD FLOOR PLAN
A105 SCALE: 1/8"=1'-0"



148 WALTON STREET, UNIT 1, PORT HOPE, ONTARIO L1A 1N6, CANADA
TEL: (905) 885-8729
www.picciniarchitect.com

THESE DRAWINGS, DETAILS AND SPECIFICATIONS ARE A CONFIDENTIAL AND PROPRIETARY WORK. PROTECTED UNDER COPYRIGHT. ALL RIGHTS ARE RESERVED. THEY ARE THE PROPERTY OF PICCINI ARCHITECT AND MAY NOT BE REPRODUCED BY ANY MEANS, ALTERED OR RE-USED WITHOUT THE EXPRESS WRITTEN PERMISSION OF PICCINI ARCHITECT.

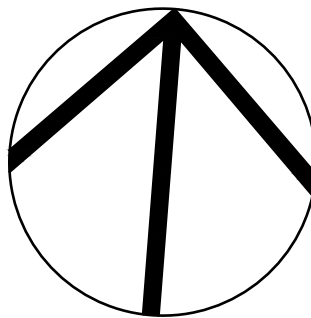

THESE DRAWINGS, DETAILS AND SPECIFICATIONS ARE NOT TO BE USED FOR CONSTRUCTION UNTIL COUNTER SIGNED BY THE ARCHITECT.

NO.	DATE:	ISSUE/REVISION FOR:	BY:
	D.M.Y.	DESCRIPTION	INIT.
1	19.10.23	CLIENT REVIEW	RP
2	11.03.24	MUNICIPAL PLANNING REVIEW	RP
3	03.03.25	HERITAGE PERMIT APPLICATION	RP
4	17.07.25	ZONING BY-LAW AMENDMENT	RP
5	11.12.25	RE-ISSUED FOR ZBA	RP

RESIDENTIAL CONDOMINIUM APARTMENTS

86 JOHN STREET
PORT HOPE, ONTARIO


ASUNDER TRADE
& CAPITAL INC.
86 JOHN ST., PORT HOPE
ON L1V 2Z2

SHEET TITLE:

FOURTH FLOOR PLAN

DRAWN BY: RP	CHK'D BY: RP
PROJECT NO: 21.333	DATE: MAY 2021

A106

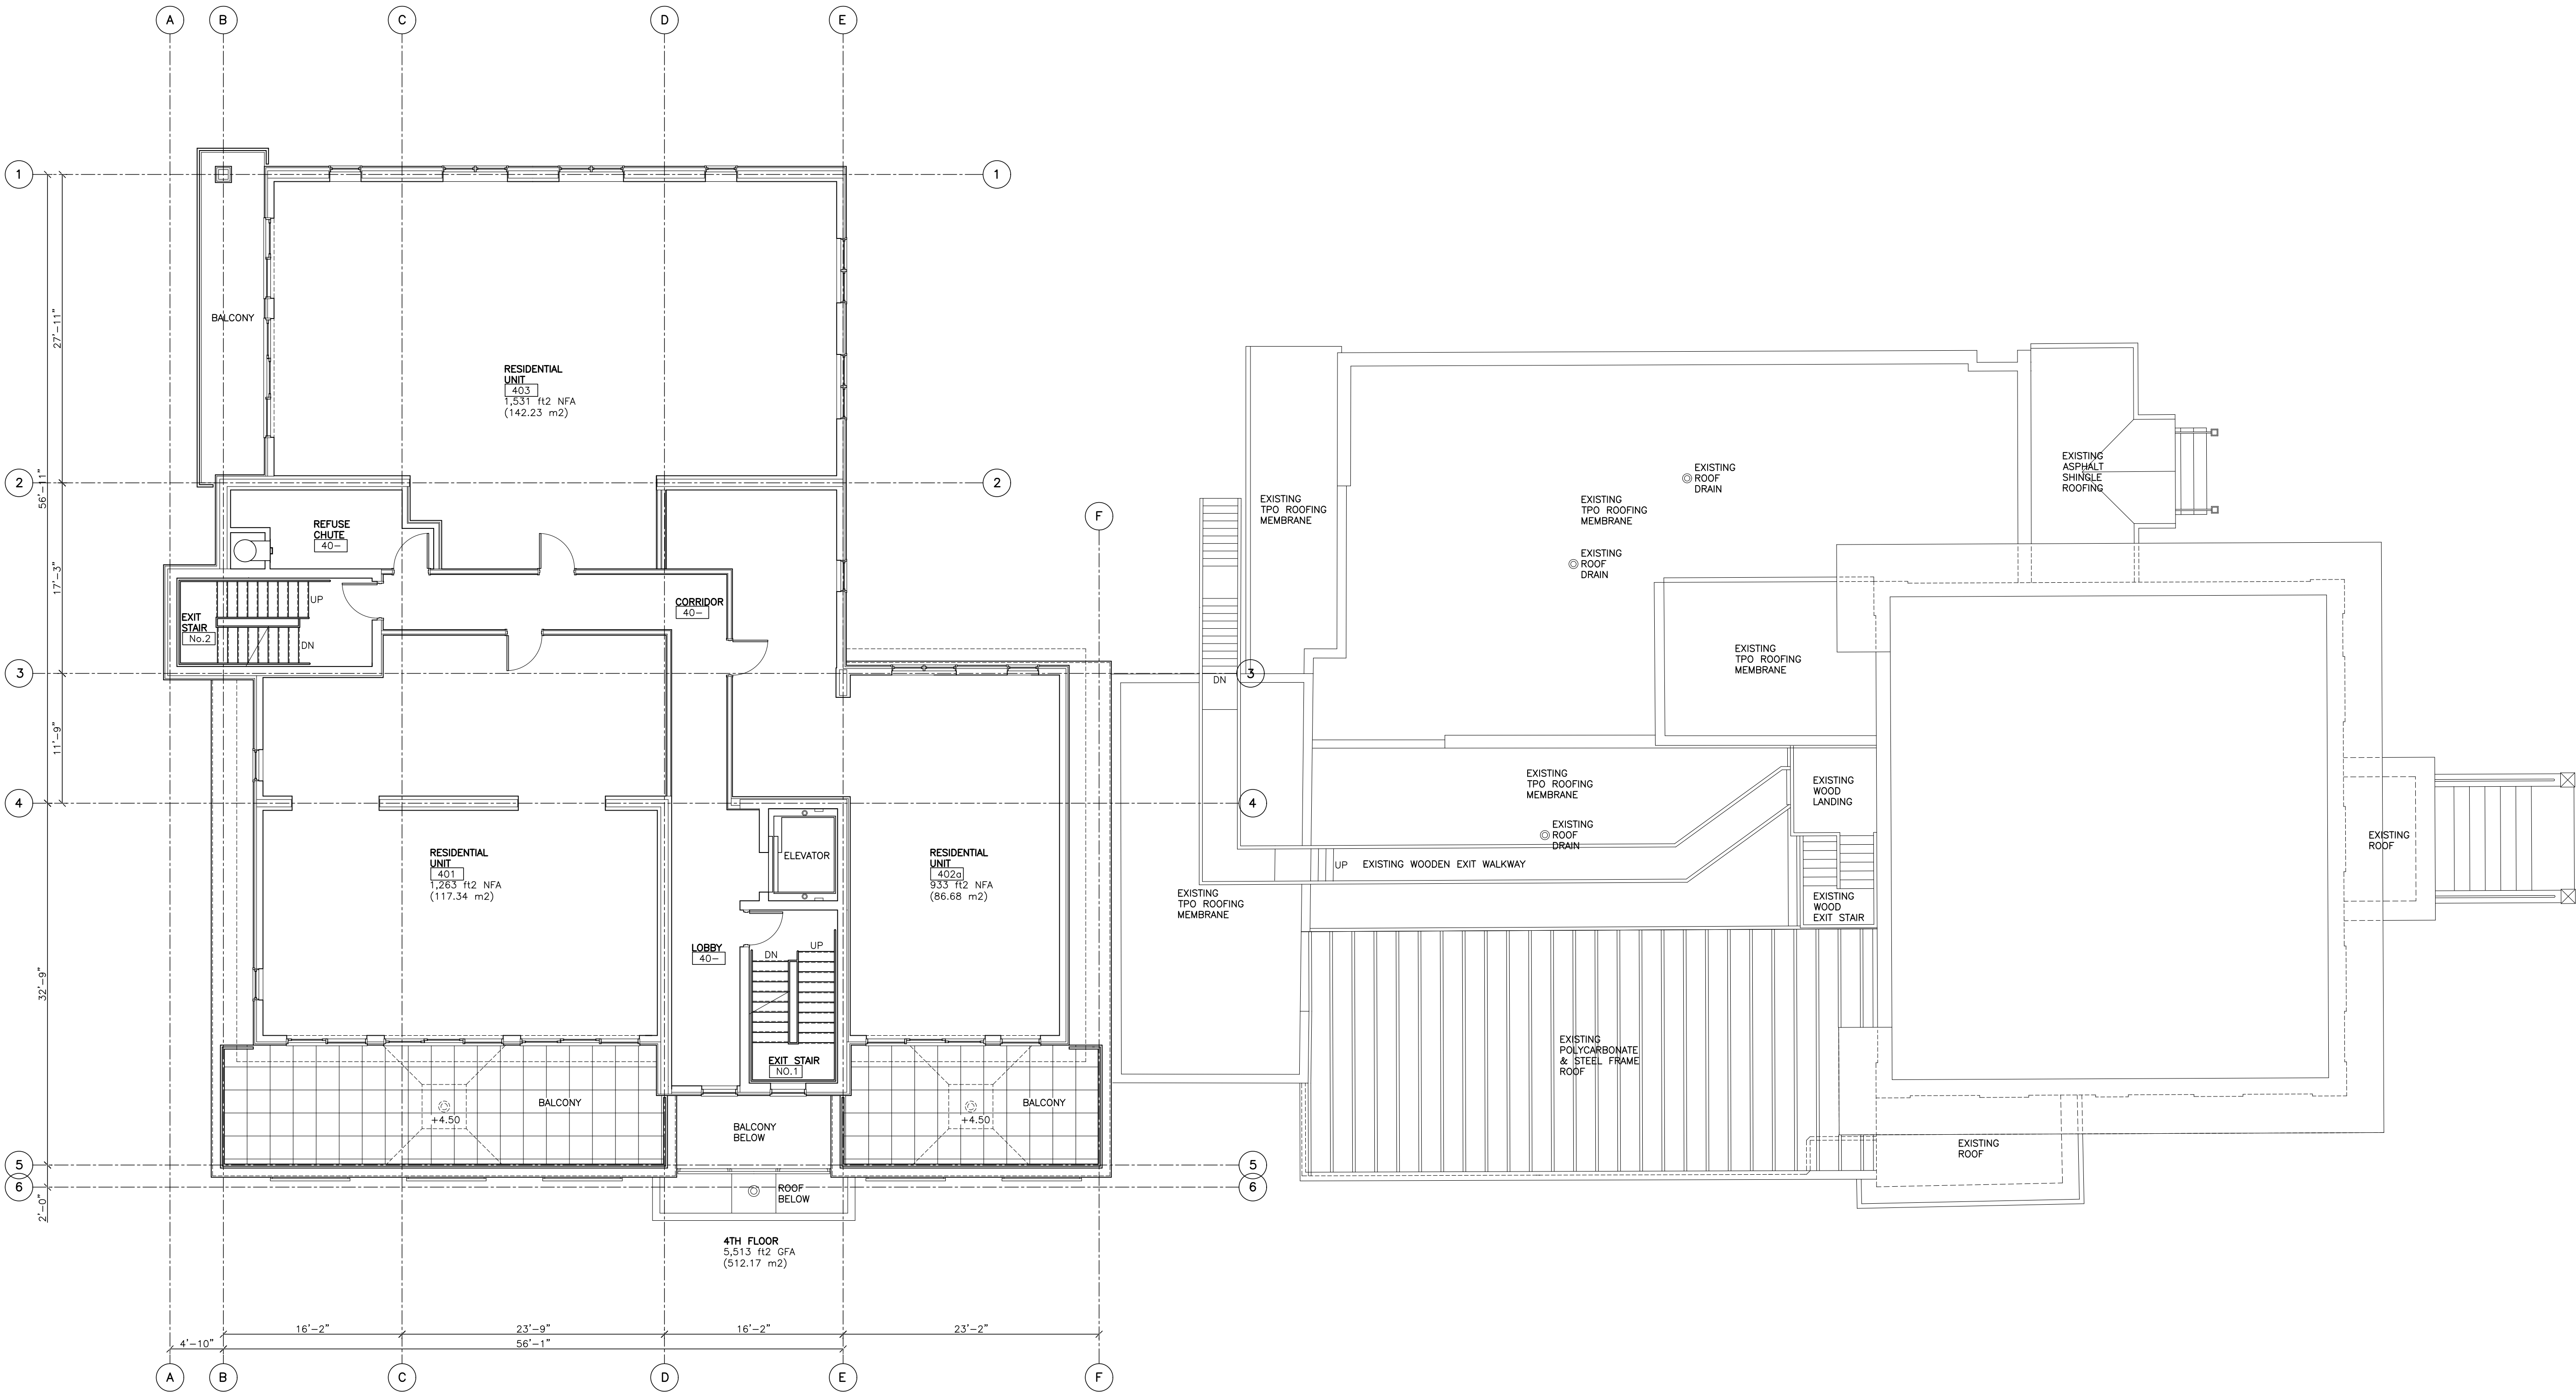


1
A106 FOURTH FLOOR PLAN
SCALE: 1/8"=1'-0"



148 WALTON STREET, UNIT 1, PORT HOPE, ONTARIO L1A 1N6, CANADA
TEL: (905) 885-8729
www.picciniarchitect.com

THESE DRAWINGS, DETAILS AND SPECIFICATIONS ARE A CONFIDENTIAL AND PROPRIETARY WORK. PROTECTED UNDER COPYRIGHT. ALL RIGHTS ARE RESERVED. THEY ARE THE PROPERTY OF PICCINI ARCHITECT AND MAY NOT BE REPRODUCED BY ANY MEANS, ALTERED OR RE-USED WITHOUT THE EXPRESS WRITTEN PERMISSION OF PICCINI ARCHITECT.

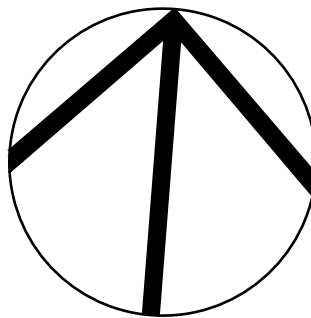

THESE DRAWINGS, DETAILS AND SPECIFICATIONS ARE NOT TO BE USED FOR CONSTRUCTION UNTIL COUNTER SIGNED BY THE ARCHITECT.

NO.	DATE:	ISSUE/REVISION FOR:	BY:
	D.M.Y.	DESCRIPTION	INIT.
1	19.10.23	CLIENT REVIEW	RP
2	11.03.24	MUNICIPAL PLANNING REVIEW	RP
3	03.03.25	HERITAGE PERMIT APPLICATION	RP
4	17.07.25	ZONING BY-LAW AMENDMENT	RP
5	11.12.25	RE-ISSUED FOR ZBA	RP

RESIDENTIAL CONDOMINIUM APARTMENTS

86 JOHN STREET
PORT HOPE, ONTARIO


ASUNDER TRADE
& CAPITAL INC.
86 JOHN ST., PORT HOPE
ON L1V 2Z2

SHEET TITLE:

FIFTH FLOOR PLAN

DRAWN BY: RP	CHK'D BY: RP
PROJECT NO: 21.333	DATE: MAY 2021

A107

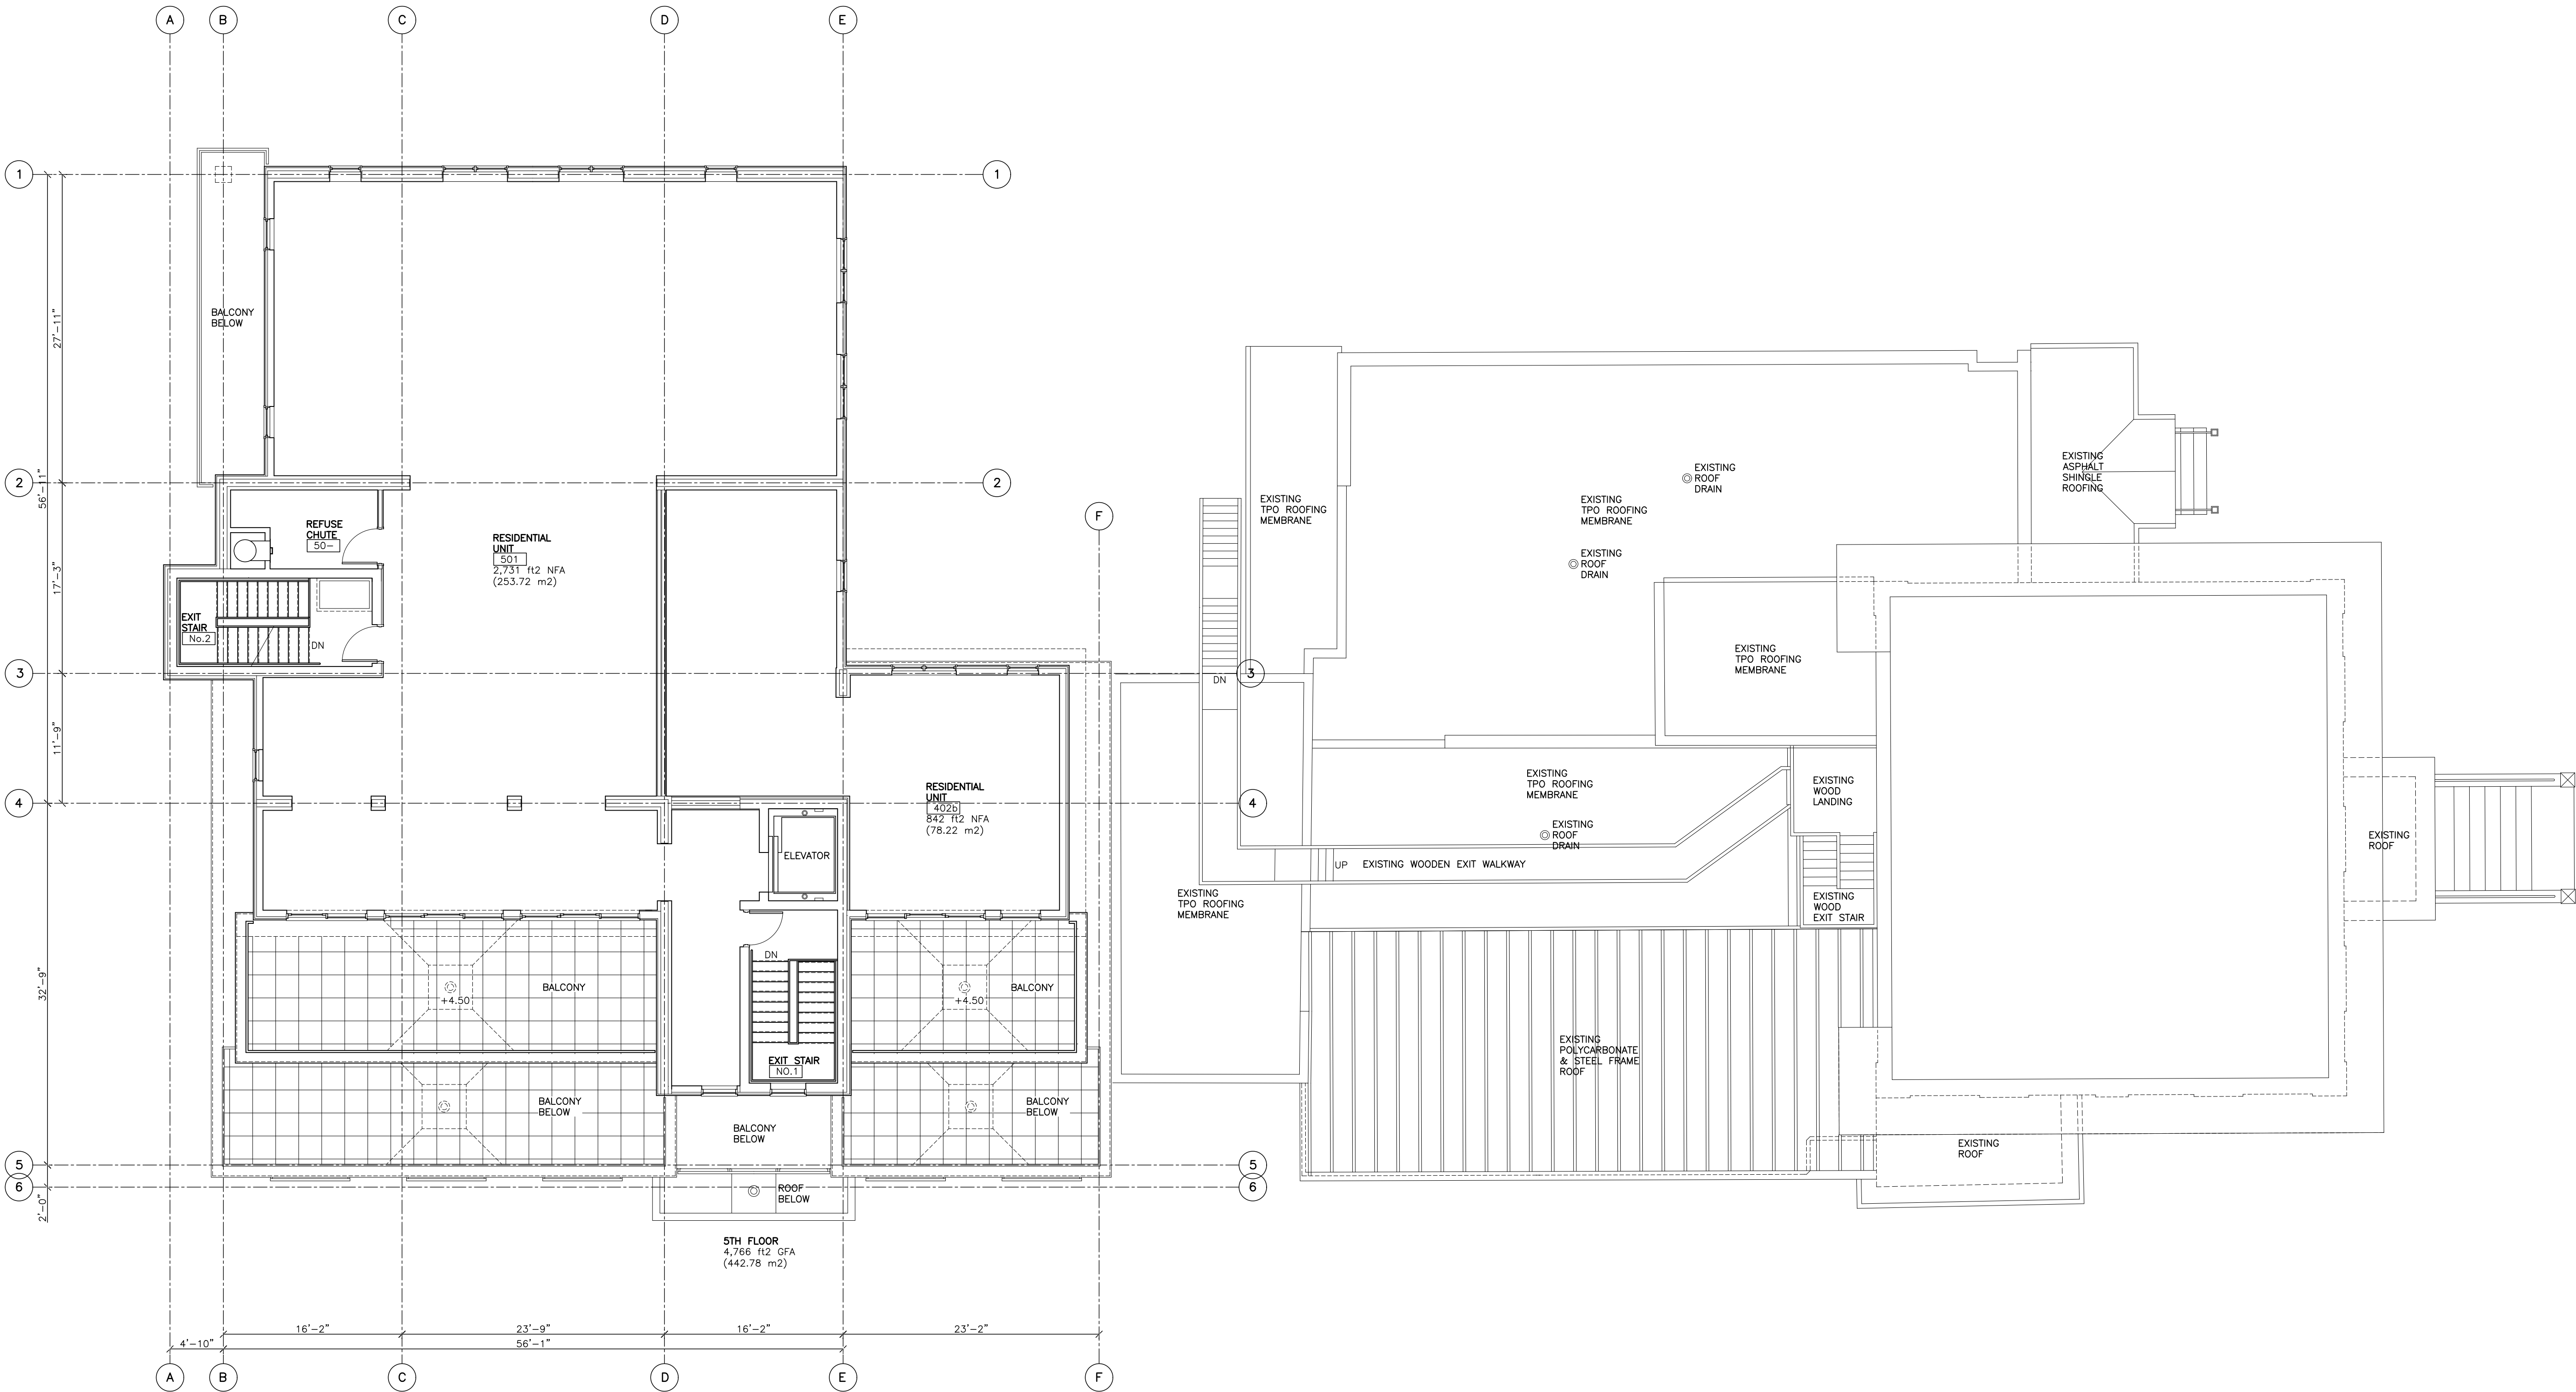


1 FIFTH FLOOR PLAN
A107 SCALE: 1/8"=1'-0"



148 WALTON STREET, UNIT 1, PORT HOPE, ONTARIO L1A 1N6, CANADA
TEL: (905) 885-8729
www.picciniarchitect.com

THESE DRAWINGS, DETAILS AND SPECIFICATIONS ARE A CONFIDENTIAL AND PROPRIETARY WORK. PROTECTED UNDER COPYRIGHT. ALL RIGHTS ARE RESERVED. THEY ARE THE PROPERTY OF PICCINI ARCHITECT AND MAY NOT BE REPRODUCED BY ANY MEANS, ALTERED OR RE-USED WITHOUT THE EXPRESS WRITTEN PERMISSION OF PICCINI ARCHITECT.

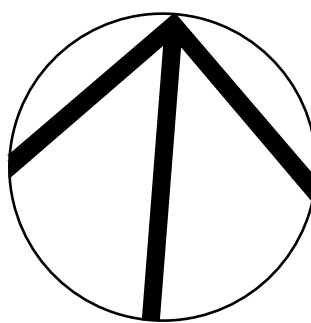

THESE DRAWINGS, DETAILS AND SPECIFICATIONS ARE NOT TO BE USED FOR CONSTRUCTION UNTIL COUNTER SIGNED BY THE ARCHITECT.

NO.	DATE:	ISSUE/REVISION FOR:	BY:
	D.M.Y.	DESCRIPTION	INIT.
1	19.10.23	CLIENT REVIEW	RP
2	11.03.24	MUNICIPAL PLANNING REVIEW	RP
3	03.03.25	HERITAGE PERMIT APPLICATION	RP
4	17.07.25	ZONING BY-LAW AMENDMENT	RP
5	11.12.25	RE-ISSUED FOR ZBA	RP

RESIDENTIAL CONDOMINIUM APARTMENTS

86 JOHN STREET
PORT HOPE, ONTARIO


ASUNDER TRADE
& CAPITAL INC.
86 JOHN ST., PORT HOPE
ON L1V 2Z2

SHEET TITLE:

ROOF PLAN

DRAWN BY: RP	CHK'D BY: RP
PROJECT NO: 21.333	DATE: MAY 2021

A108

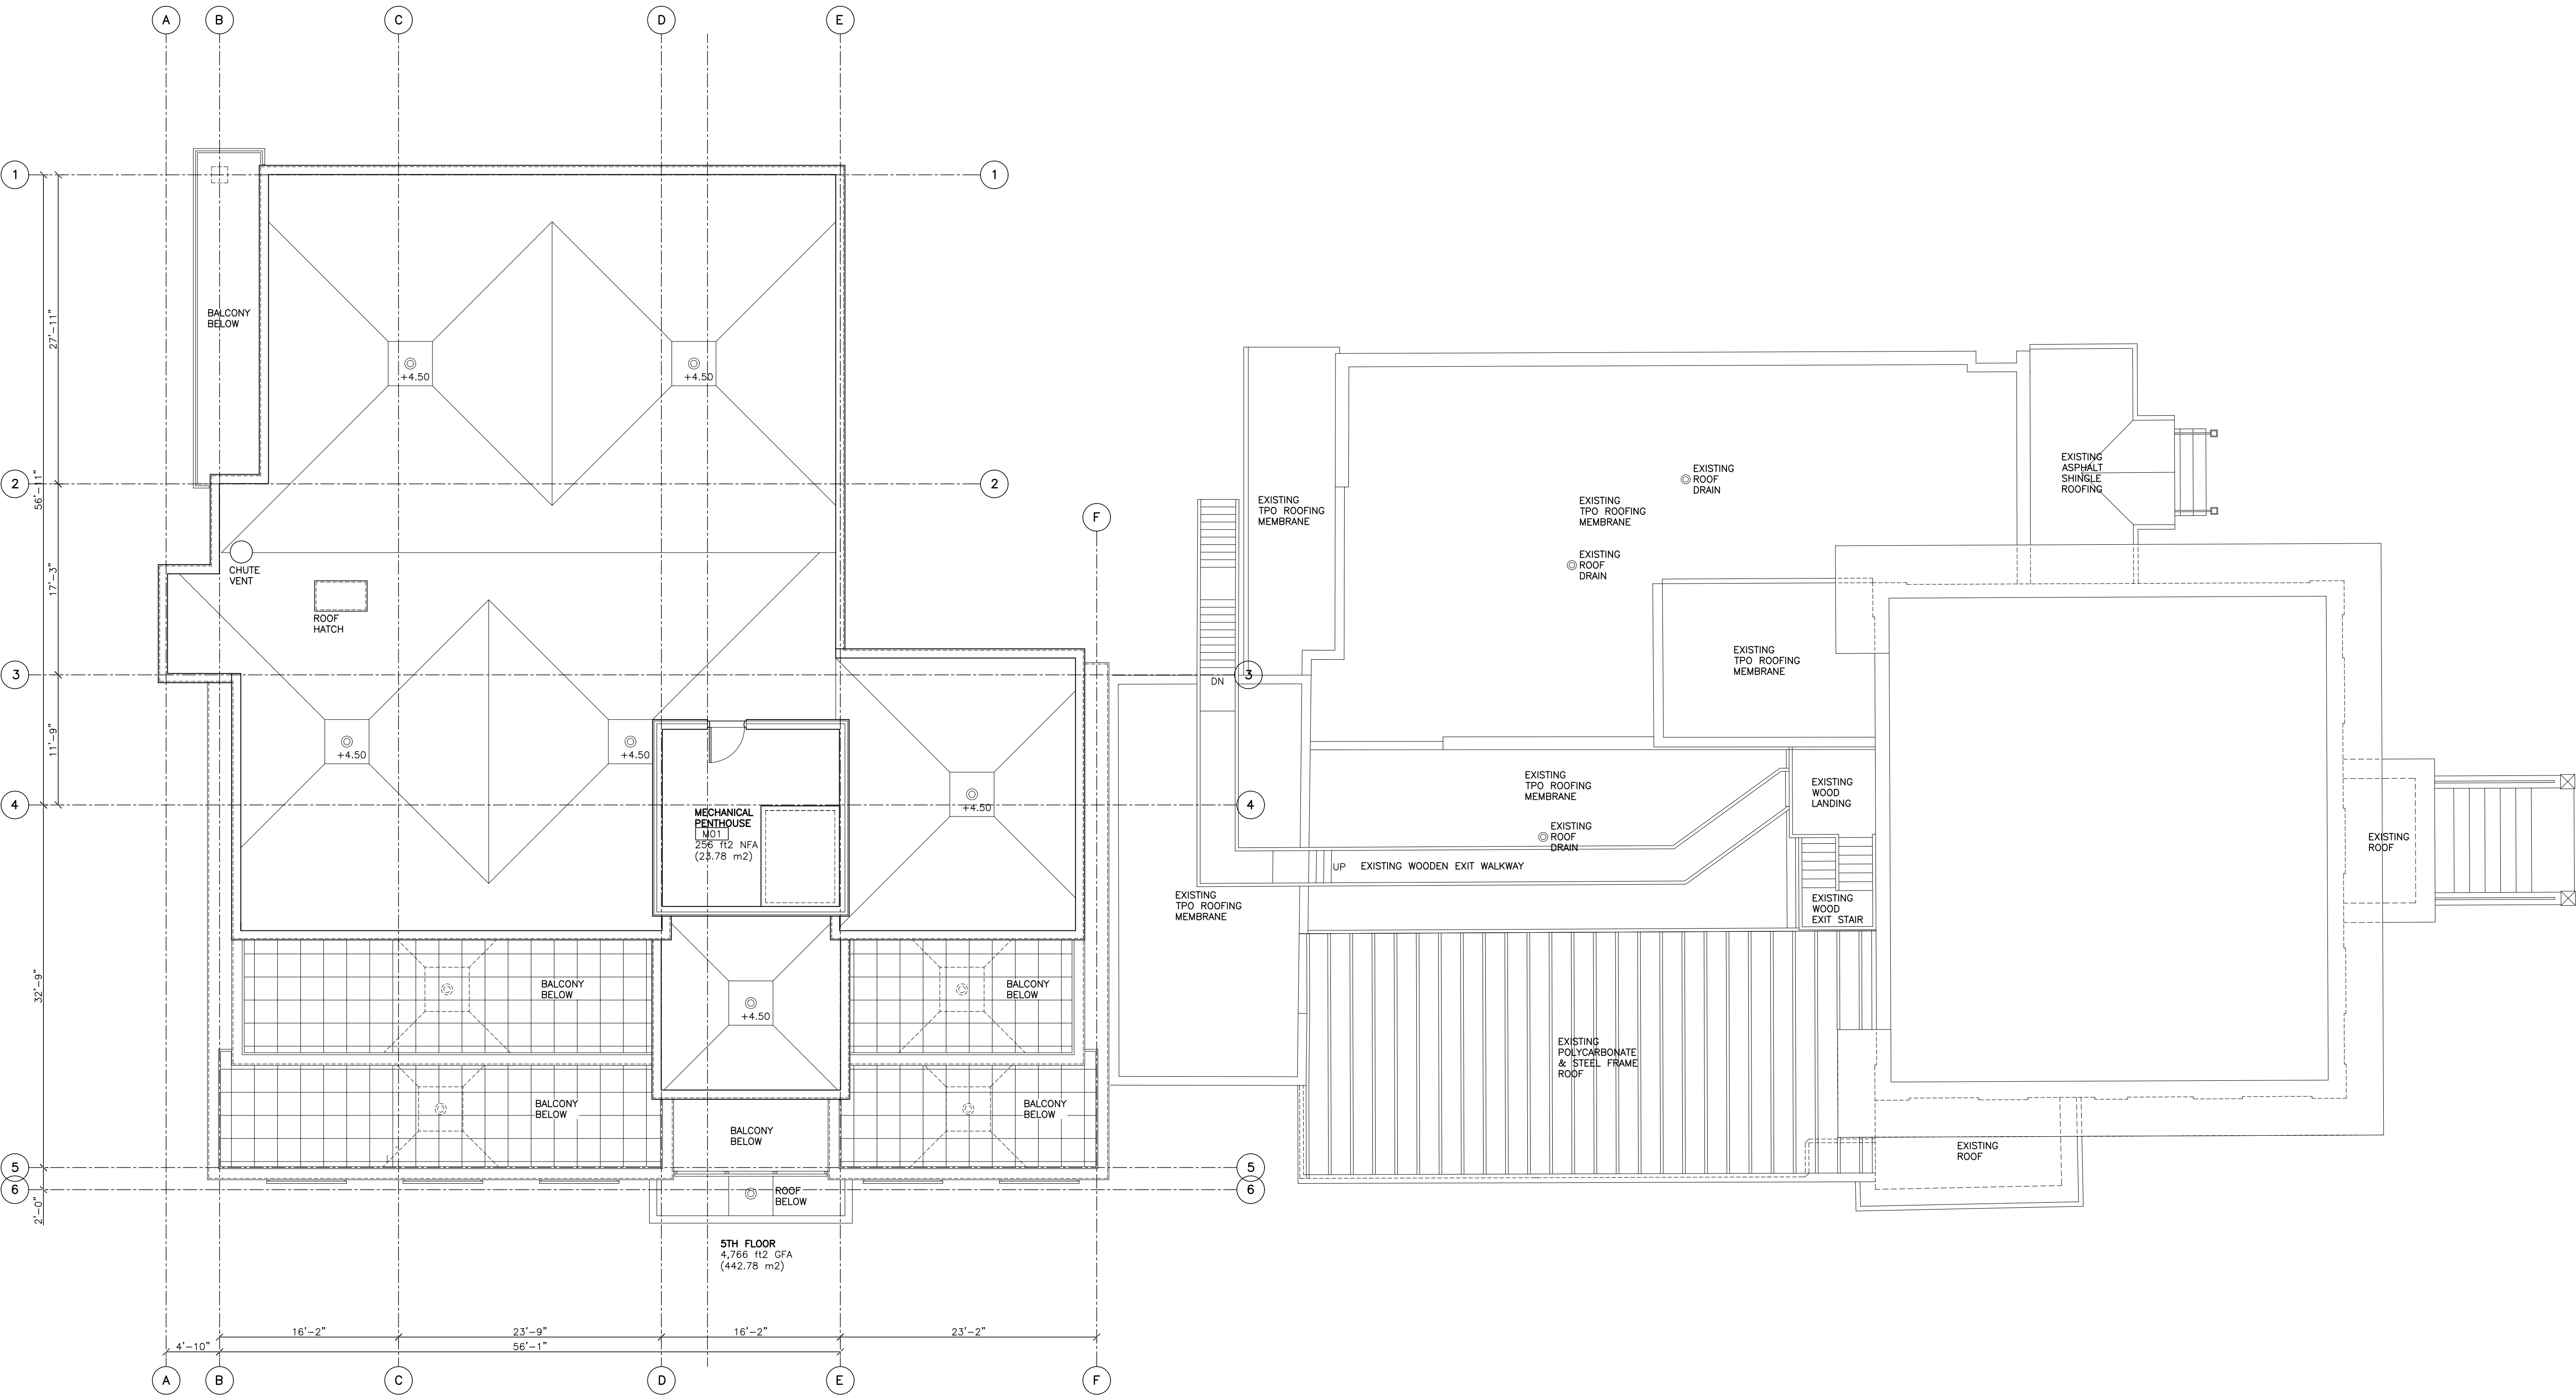

1 ROOF PLAN
A108 SCALE: 1/8"=1'-0"



148 WALTON STREET, UNIT 1, PORT HOPE, ONTARIO L1A 1N6, CANADA
TEL: (905) 885-8729
www.picciniarchitect.com

THESE DRAWINGS, DETAILS AND SPECIFICATIONS ARE A CONFIDENTIAL AND PROPRIETARY WORK. PROTECTED UNDER COPYRIGHT. ALL RIGHTS ARE RESERVED. THEY ARE THE PROPERTY OF PICCINI ARCHITECT AND MAY NOT BE REPRODUCED BY ANY MEANS, ALTERED OR RE-USED WITHOUT THE EXPRESS WRITTEN PERMISSION OF PICCINI ARCHITECT.

THESE DRAWINGS, DETAILS AND SPECIFICATIONS ARE NOT TO BE USED FOR CONSTRUCTION UNTIL COUNTER SIGNED BY THE ARCHITECT.

NO.	DATE:	ISSUE/REVISION FOR:	BY:
	D.M.Y.	DESCRIPTION	INIT.
1	11.03.24	MUNICIPAL PLANNING REVIEW	RP
2	11.03.24	MUNICIPAL PLANNING REVIEW	RP
3	03.03.25	HERITAGE PERMIT APPLICATION	RP
4	17.07.25	ZONING BY-LAW AMENDMENT	RP
5	11.12.25	RE-ISSUED FOR ZBA	RP

RESIDENTIAL
CONDOMINIUM
APARTMENTS

86 JOHN STREET
PORT HOPE, ONTARIO

ASUNDER TRADE
& CAPITAL INC.
86 JOHN ST., PORT HOPE
ON L1V 2Z2

SHEET TITLE:


EXTERIOR
ELEVATIONS

DRAWN BY: RP	CHK'D BY: RP
PROJECT NO: 21.333	DATE: MAY 2021

A201



2 WEST ELEVATION
A201 SCALE: 1/8"=1'-0"

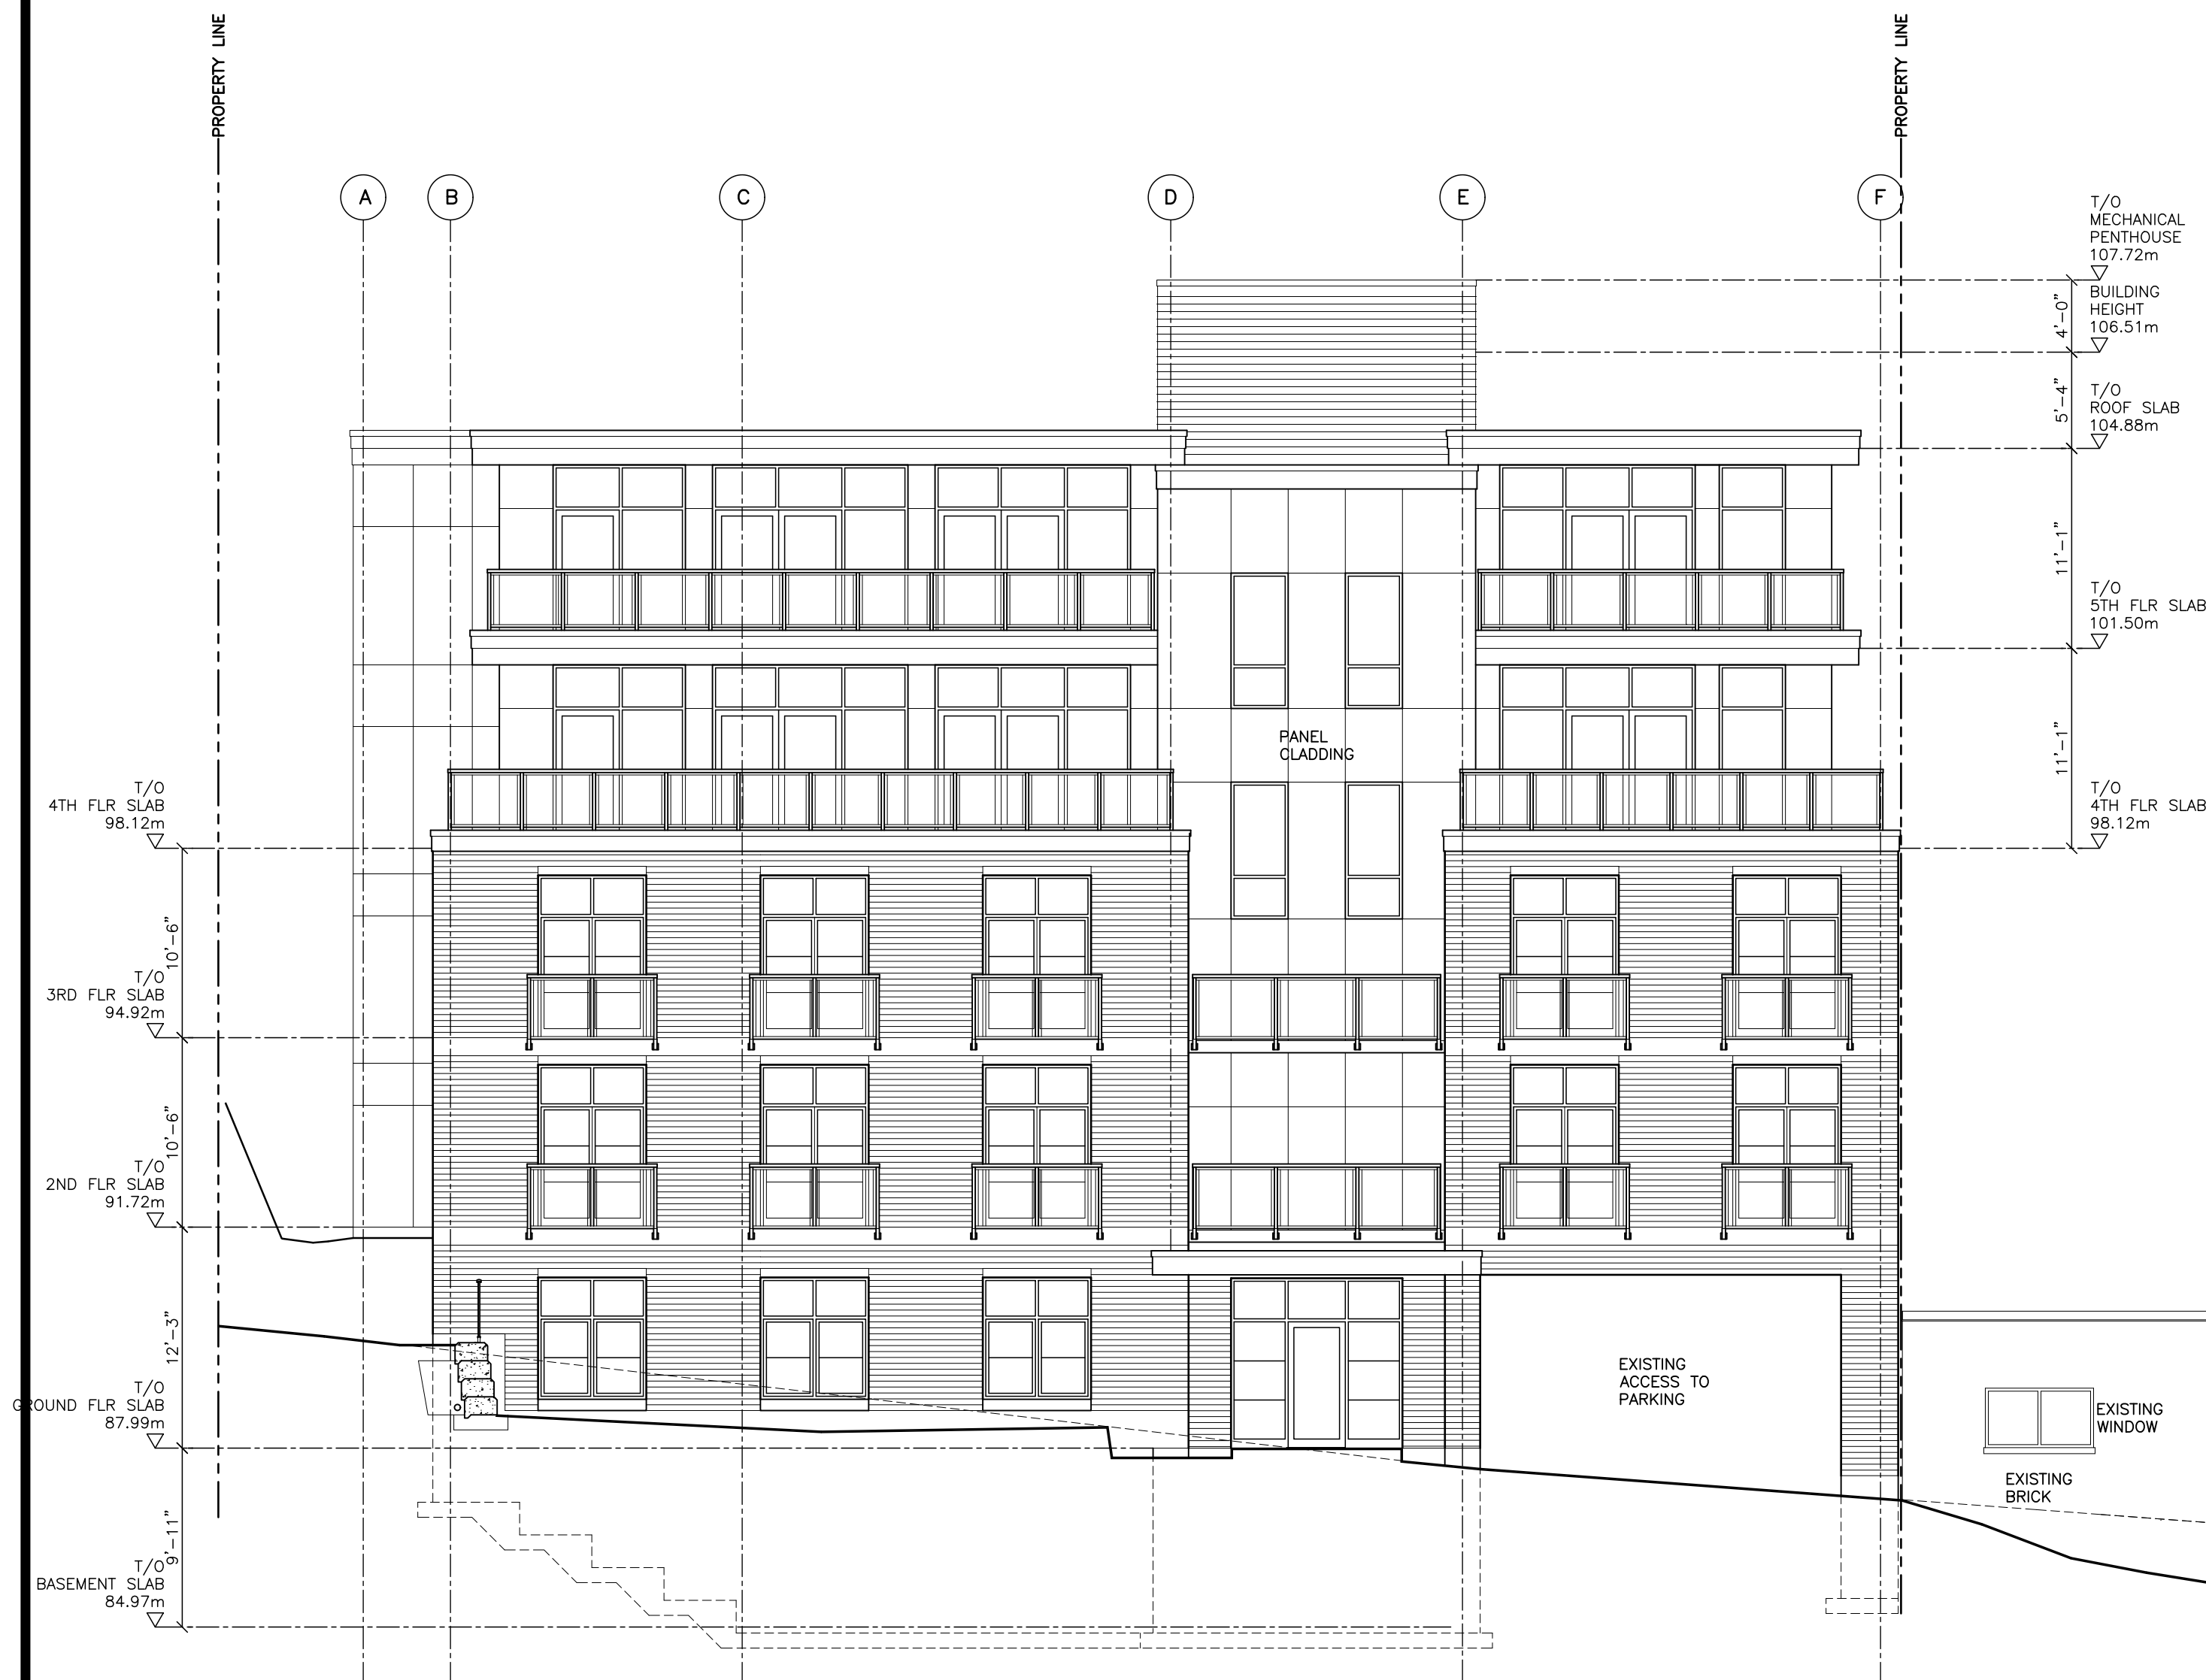

1 SOUTH ELEVATION
A201 SCALE: 1/8"=1'-0"



148 WALTON STREET, UNIT 1, PORT HOPE, ONTARIO L1A 1N6, CANADA
TEL: (905) 885-8729
www.picciniarchitect.com

THESE DRAWINGS, DETAILS AND SPECIFICATIONS ARE A CONFIDENTIAL AND PROPRIETARY WORK. PROTECTED UNDER COPYRIGHT. ALL RIGHTS ARE RESERVED. THEY ARE THE PROPERTY OF PICCINI ARCHITECT AND MAY NOT BE REPRODUCED BY ANY MEANS, ALTERED OR RE-USED WITHOUT THE EXPRESS WRITTEN PERMISSION OF PICCINI ARCHITECT.

THESE DRAWINGS, DETAILS AND SPECIFICATIONS ARE NOT TO BE USED FOR CONSTRUCTION UNTIL COUNTER SIGNED BY THE ARCHITECT.

NO.	DATE:	ISSUE/REVISION FOR:	BY:
	D.M.Y.	DESCRIPTION	INIT.
1	11.03.24	MUNICIPAL PLANNING REVIEW	RP
2	11.03.24	MUNICIPAL PLANNING REVIEW	RP
3	03.03.25	HERITAGE PERMIT APPLICATION	RP
4	17.07.25	ZONING BY-LAW AMENDMENT	RP
5	11.12.25	RE-ISSUED FOR ZBA	RP

RESIDENTIAL CONDOMINIUM APARTMENTS

86 JOHN STREET
PORT HOPE, ONTARIO

ASUNDER TRADE
& CAPITAL INC.
86 JOHN ST., PORT HOPE
ON L1V 2Z2

SHEET TITLE:

EXTERIOR ELEVATIONS

DRAWN BY: RP

CHK'D BY: RP


PROJECT NO:

DATE:

21.333

MAY 2021

A202

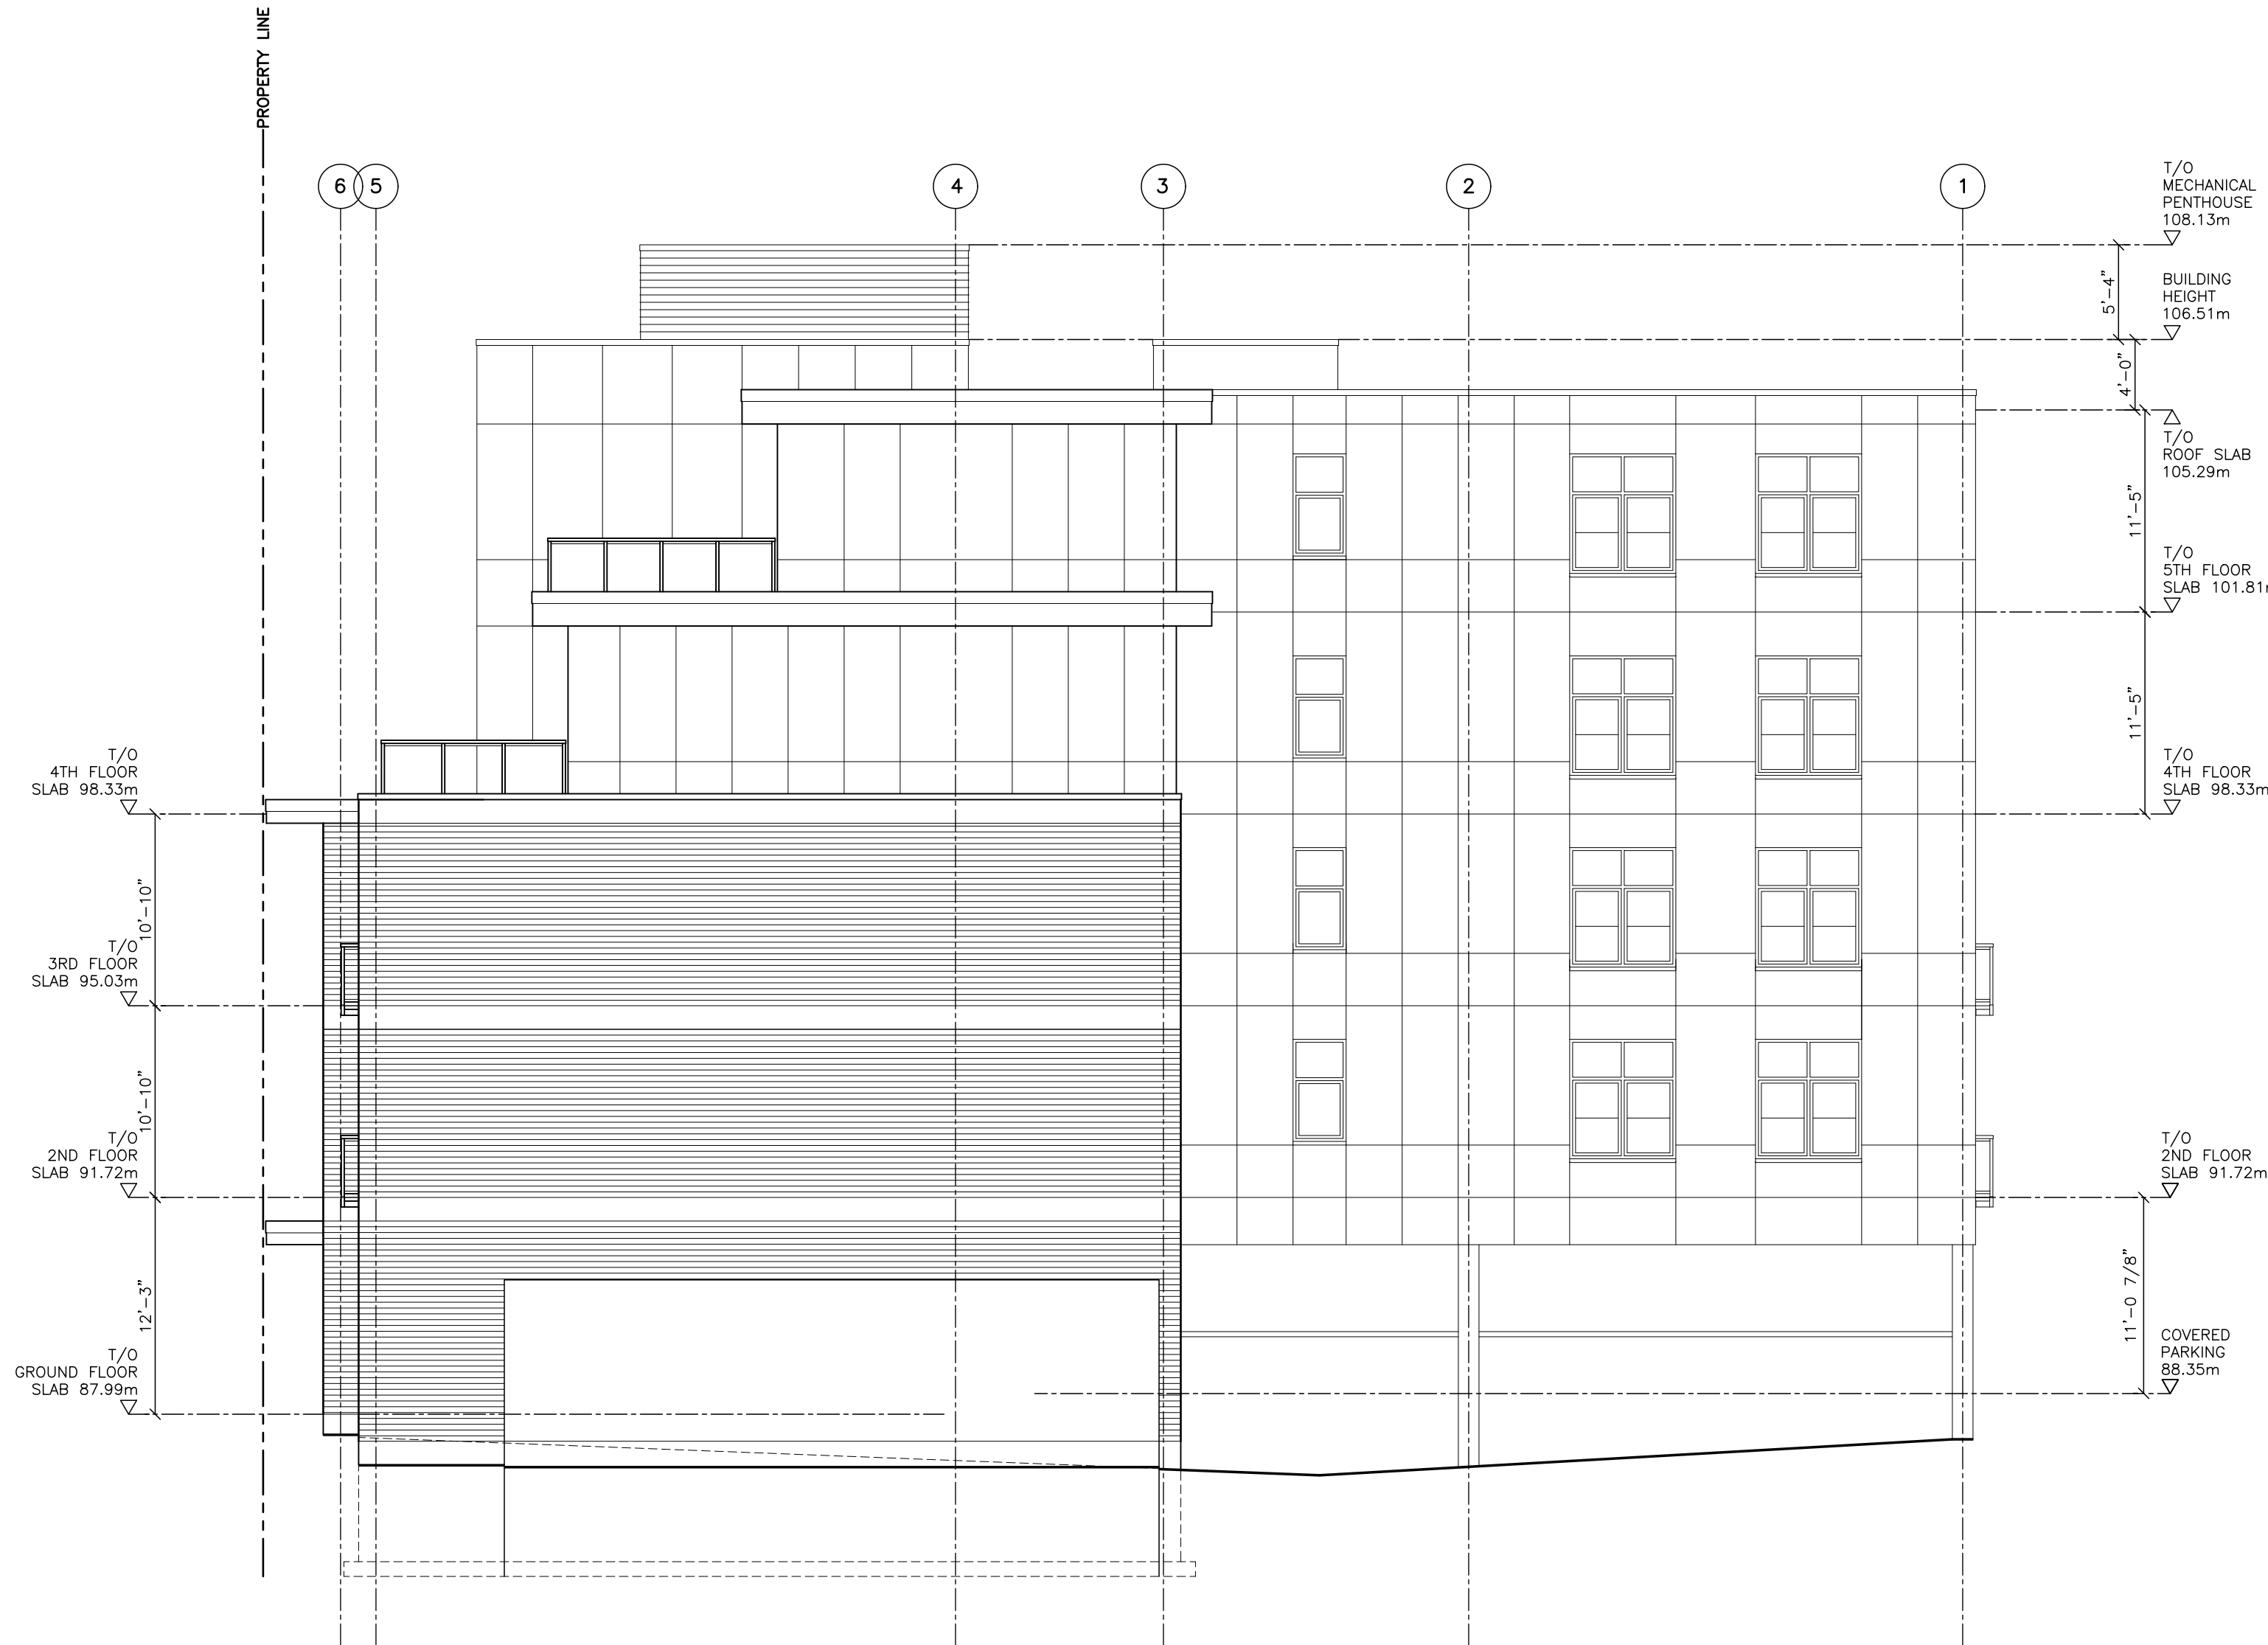

2 EAST ELEVATION
A202 SCALE: 1/8"=1'-0"



1 NORTH ELEVATION
A202 SCALE: 1/8"=1'-0"

