




MUNICIPALITY OF PORT HOPE
 INSPECTED BY: PMauver
 DATE: April 27 2022
 PERMIT NO: PRM-2022-0140

NOTICE OF CHANGE

No person shall make a change or cause a change to be made to a plan, specification, document, or other information on the basis of which a permit was issued without notifying, filing details with, or obtaining the authorization of the Building Official.

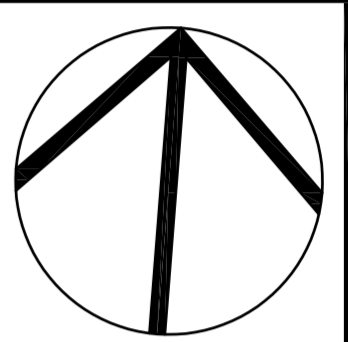

NO.	DATE:	ISSUE/REVISION FOR:	BY:
	D.M.Y.	DESCRIPTION	INIT.
1	10.03.22	CLIENT REVIEW	RP
2	11.04.22	CLIENT REVIEW	RP

GARDEN HILL FARMERS MARKET

GANARASKA RD. & MILL ST.
 GARDEN HILL, ONTARIO



JAMIE & KRISTEN FERGUSON
 ADDRESS
 ADDRESS

SHEET TITLE:

FLOOR PLAN

DRAWN BY:	CHK'D BY:
PROJECT NO:	DATE:
	FEB. 2022

A102

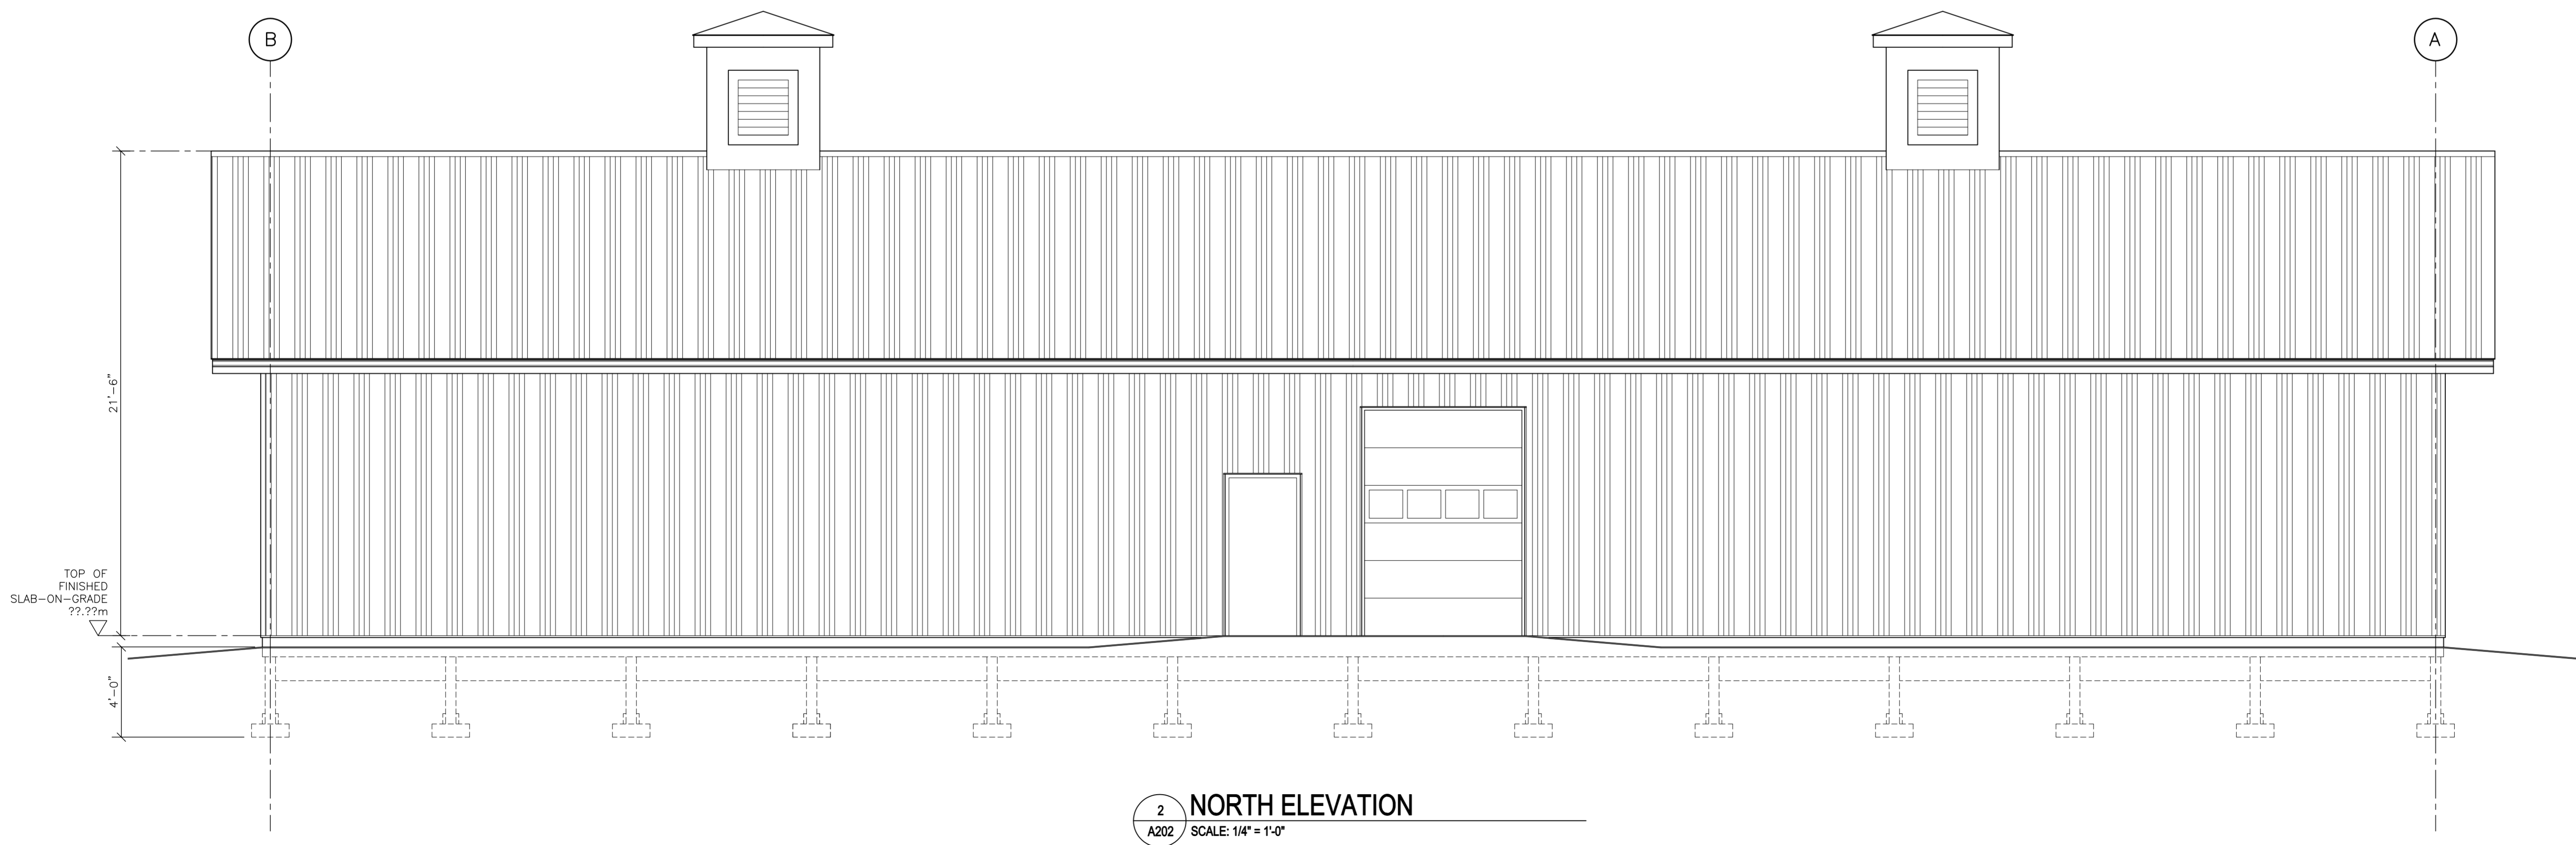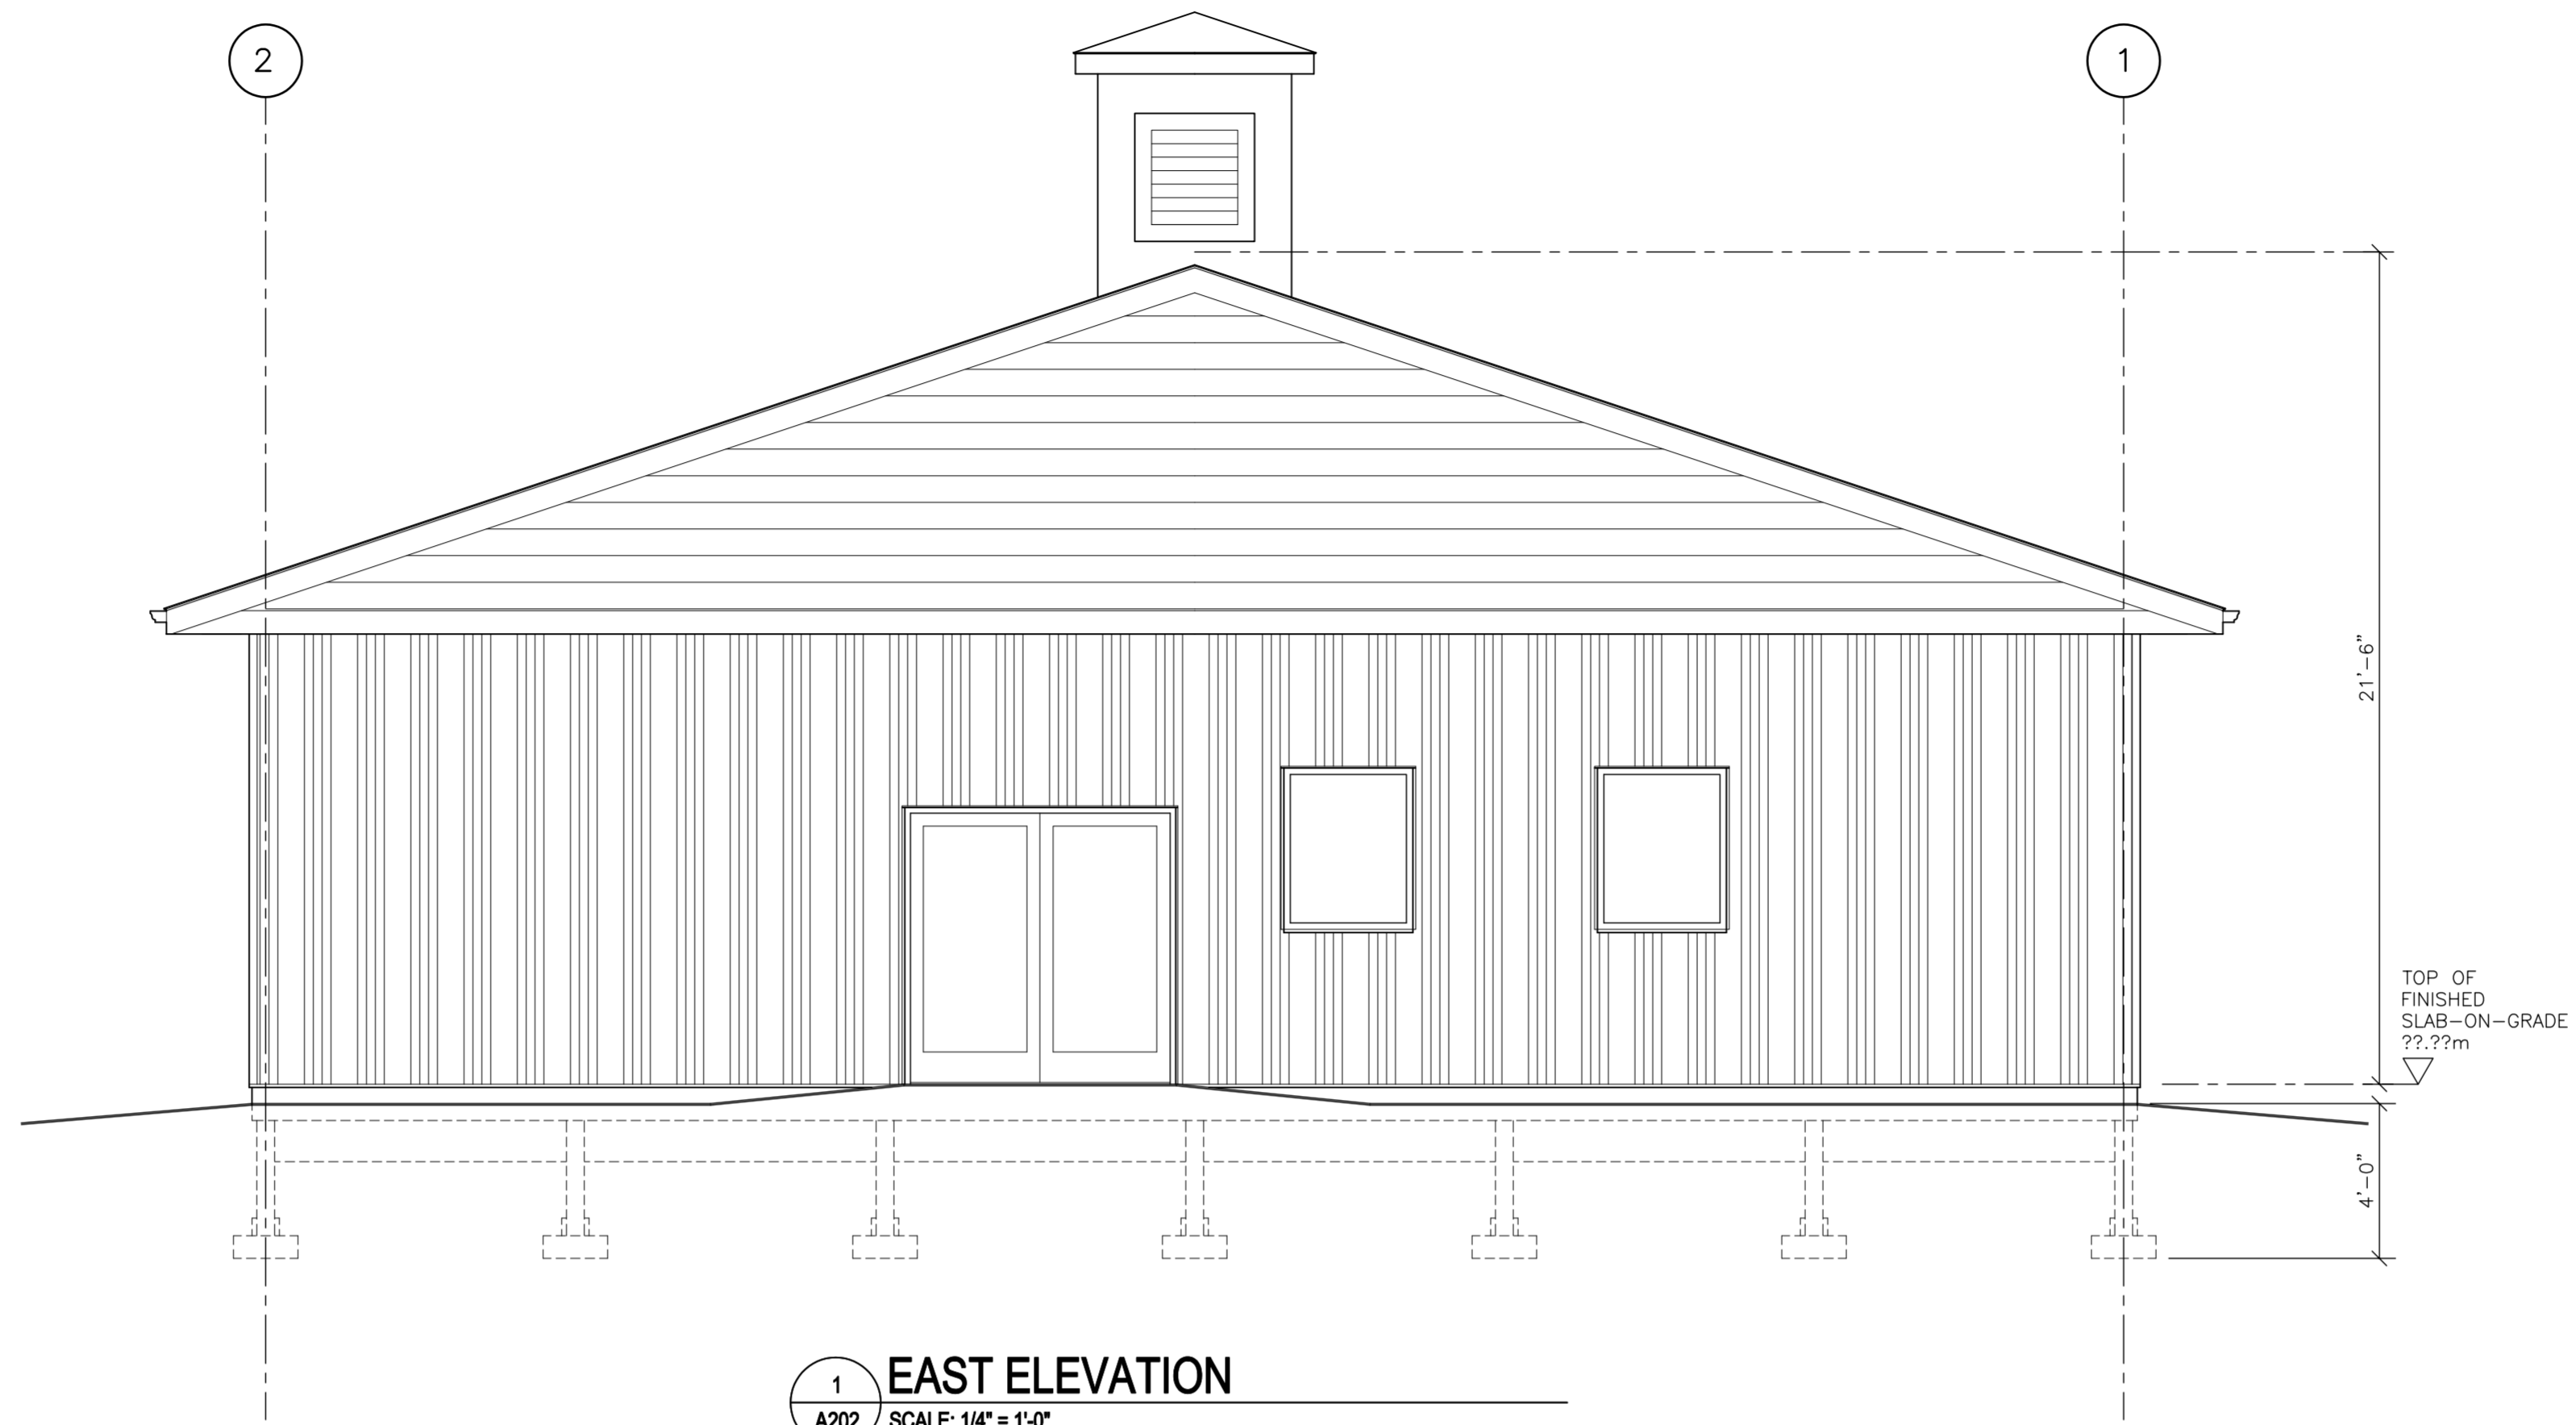

NO.	DATE	ISSUE/REVISION FOR:	BY:
1	10.03.22	CLIENT REVIEW	RP
2	29.03.22	CLIENT REVIEW	RP
3	11.04.22	CLIENT REVIEW	RP

**GARDEN HILL
FARMERS
MARKET**

GANARASKA RD. & MILL ST.
GARDEN HILL, ONTARIO


JAMIE & KRISTEN FERGUSON
ADDRESS
ADDRESS

SHEET TITLE:

**EXTERIOR
ELEVATIONS**

DRAWN BY:	CHK'D BY:
PROJECT NO:	DATE:
	FEB. 2022

A202

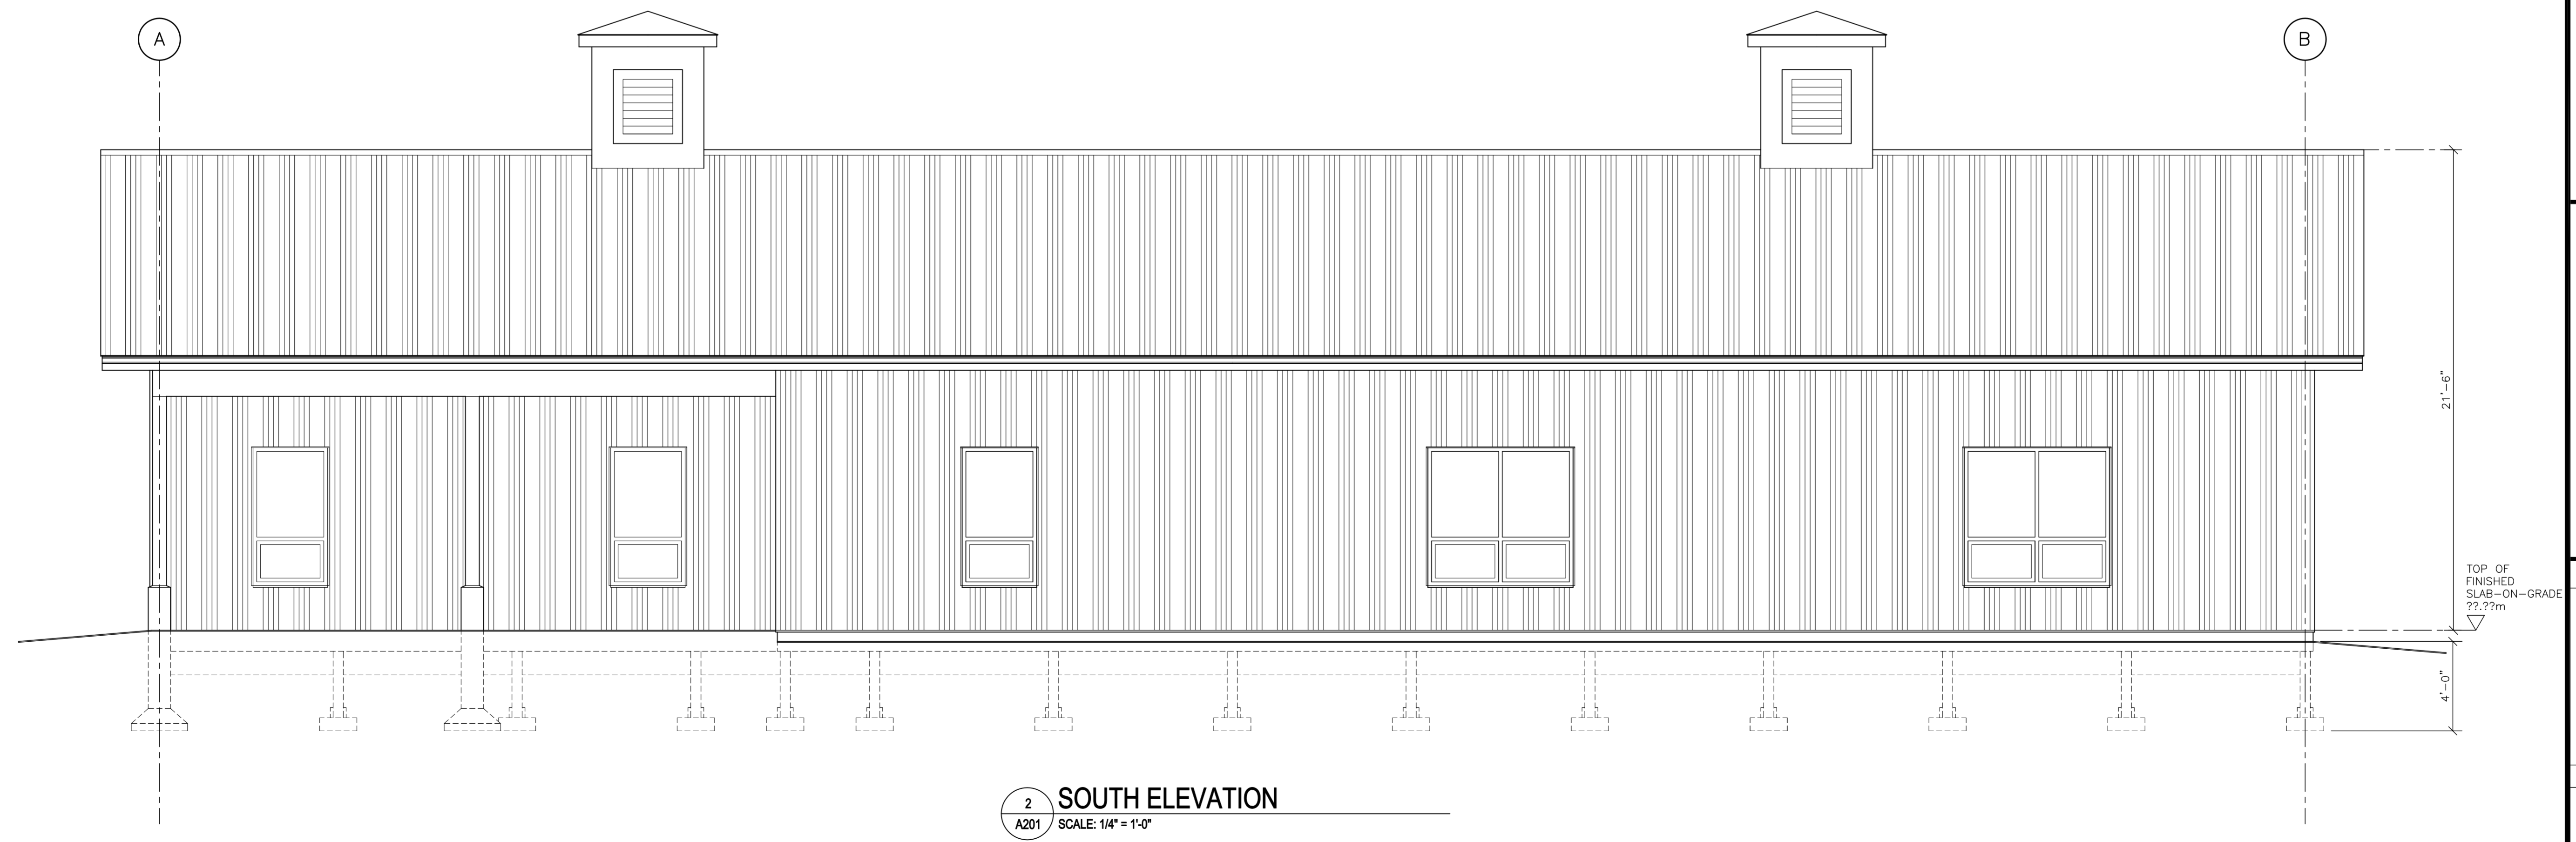

NO.	DATE	ISSUE/REVISION FOR:	BY:
	D.M.Y.	DESCRIPTION	INIT.
1	10.03.22	CLIENT REVIEW	RP
2	29.03.22	CLIENT REVIEW	RP
3	11.04.22	CLIENT REVIEW	RP

GARDEN HILL FARMERS MARKET

GANARASKA RD. & MILL ST.
GARDEN HILL, ONTARIO

JAMIE & KRISTEN FERGUSON
ADDRESS
ADDRESS

SHEET TITLE:

EXTERIOR ELEVATIONS

DRAWN BY:	CHK'D BY:
PROJECT NO:	DATE:
	FEB. 2022

A201