



4 EAST ELEVATION
A-201 1:100

3 WEST ELEVATION
A-201 1:100

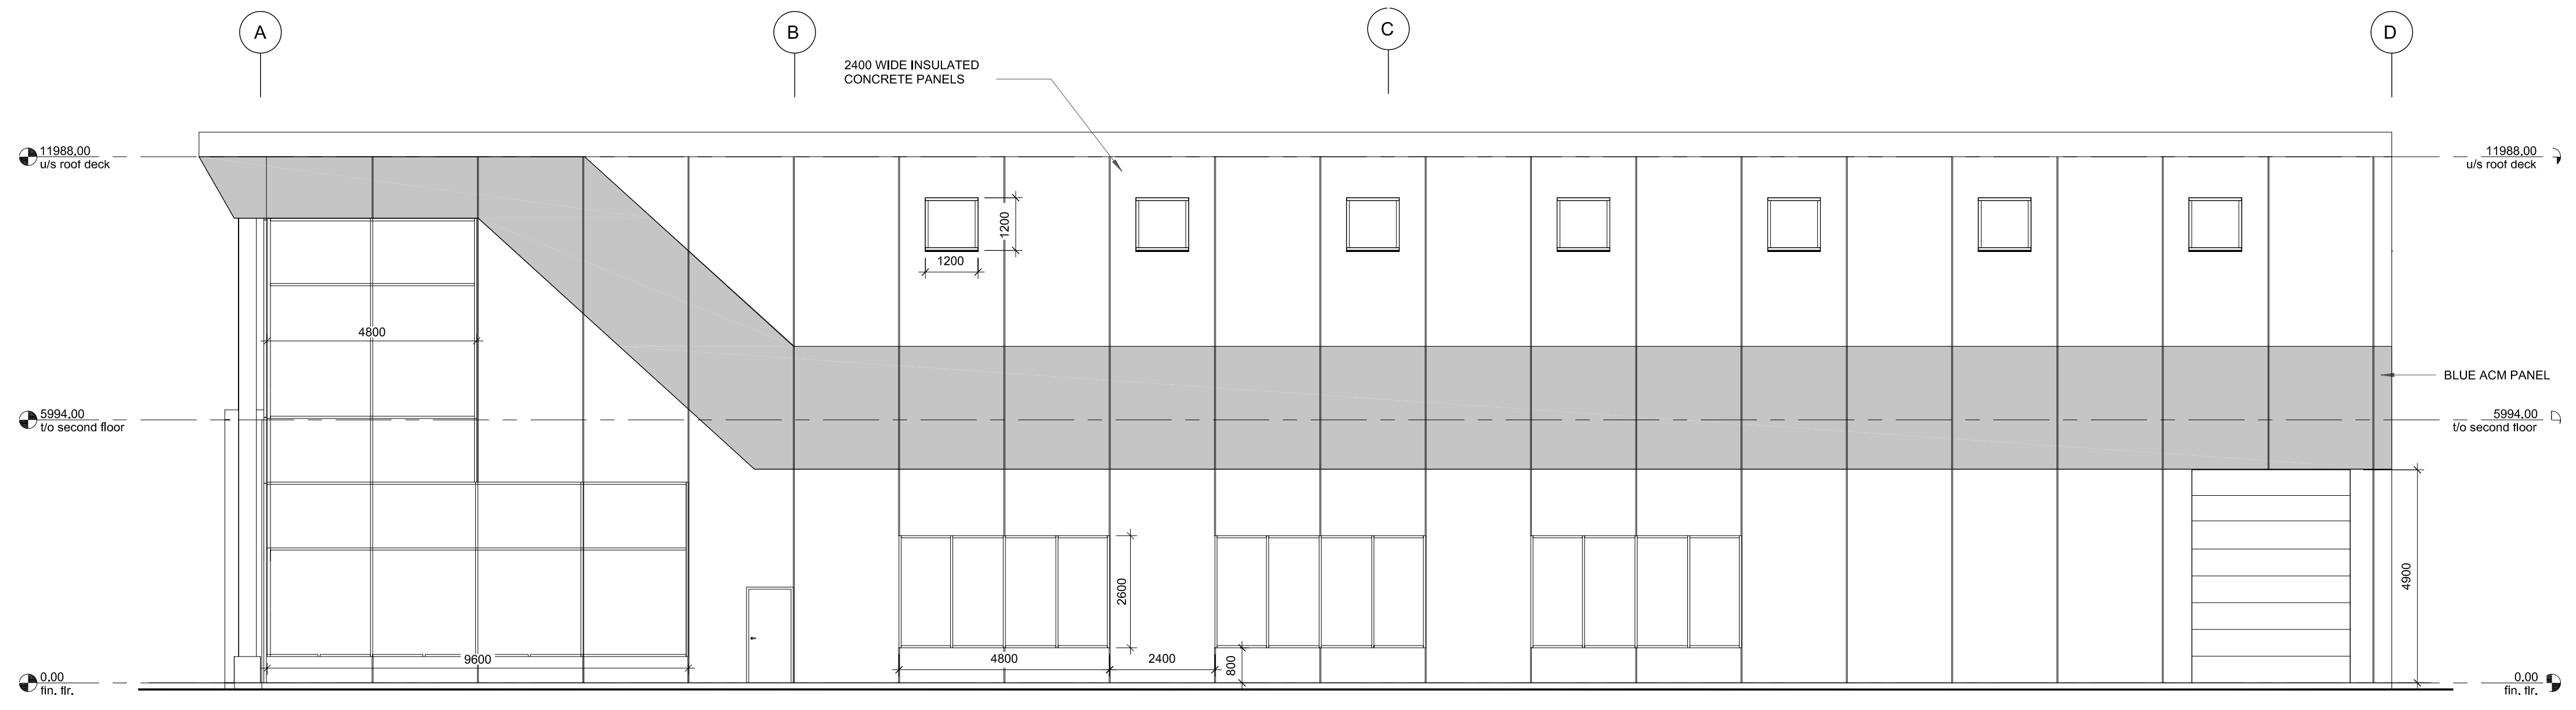

2 SOUTH ELEVATION
A-201 1:100

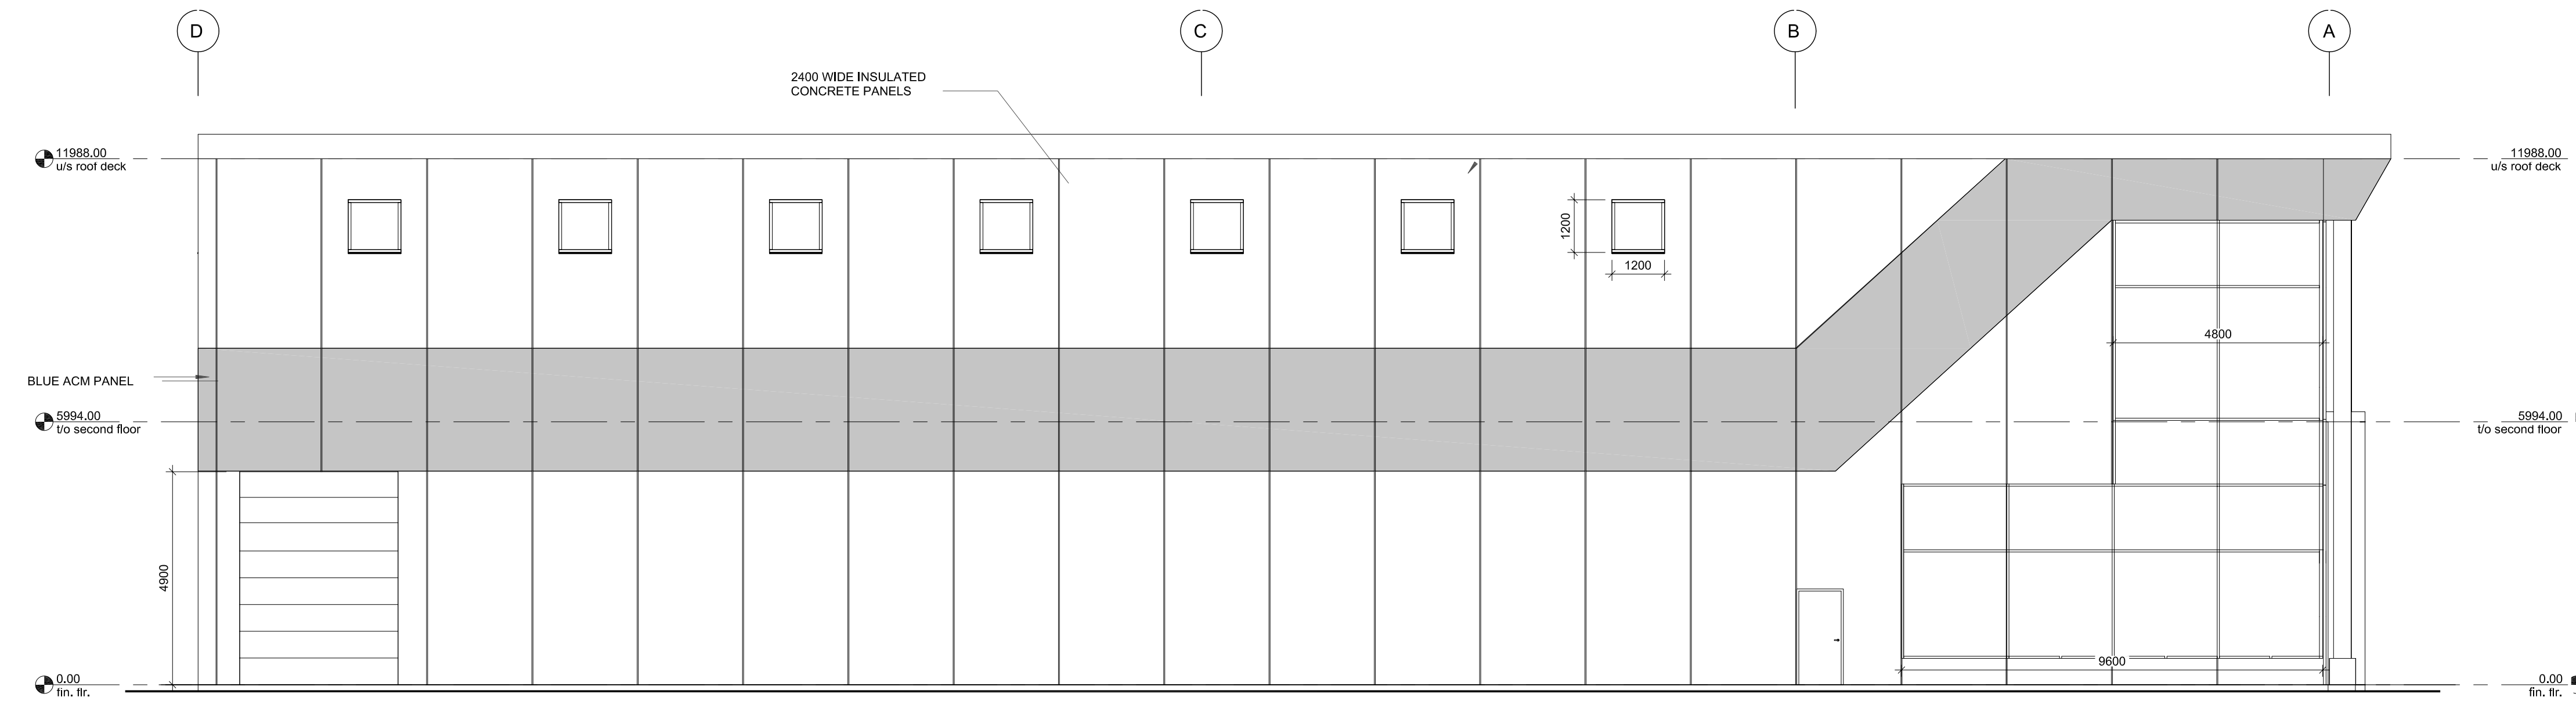

1 NORTH ELEVATION
A-201 1:100

ISSUES/REVISIONS		
A	ISSUED FOR PRE-CONSULTATION	21/02/11

ALL DIMENSIONS TO BE CHECKED AND VERIFIED ON SITE. DISCREPANCIES TO BE REPORTED TO THE ARCHITECT. LATEST APPROVED STAMPED DRAWINGS ONLY TO BE USED FOR CONSTRUCTION.

MCLARCHITECTS
MCKNIGHT CHARRON LIMITED

40 ALLIANCE BLVD., UNIT 110
BARRIE, ONTARIO L4M 5K3
WWW.MCLARCHITECTS.CA

T 705 722 8739
F 705 728 5418

DRAWING TITLE:
BUILDING ELEVATIONS

PROJECT NAME:
MILLWRIGHTS HALL

Henderson St, Port Hope, Ontario

MILLWRIGHTS HALL

DATE:	APR 19, 2022	PROJECT #	1452-001-21	SHEET #	A-201
DRAWN BY:	MY				
SCALE:	1:100				