
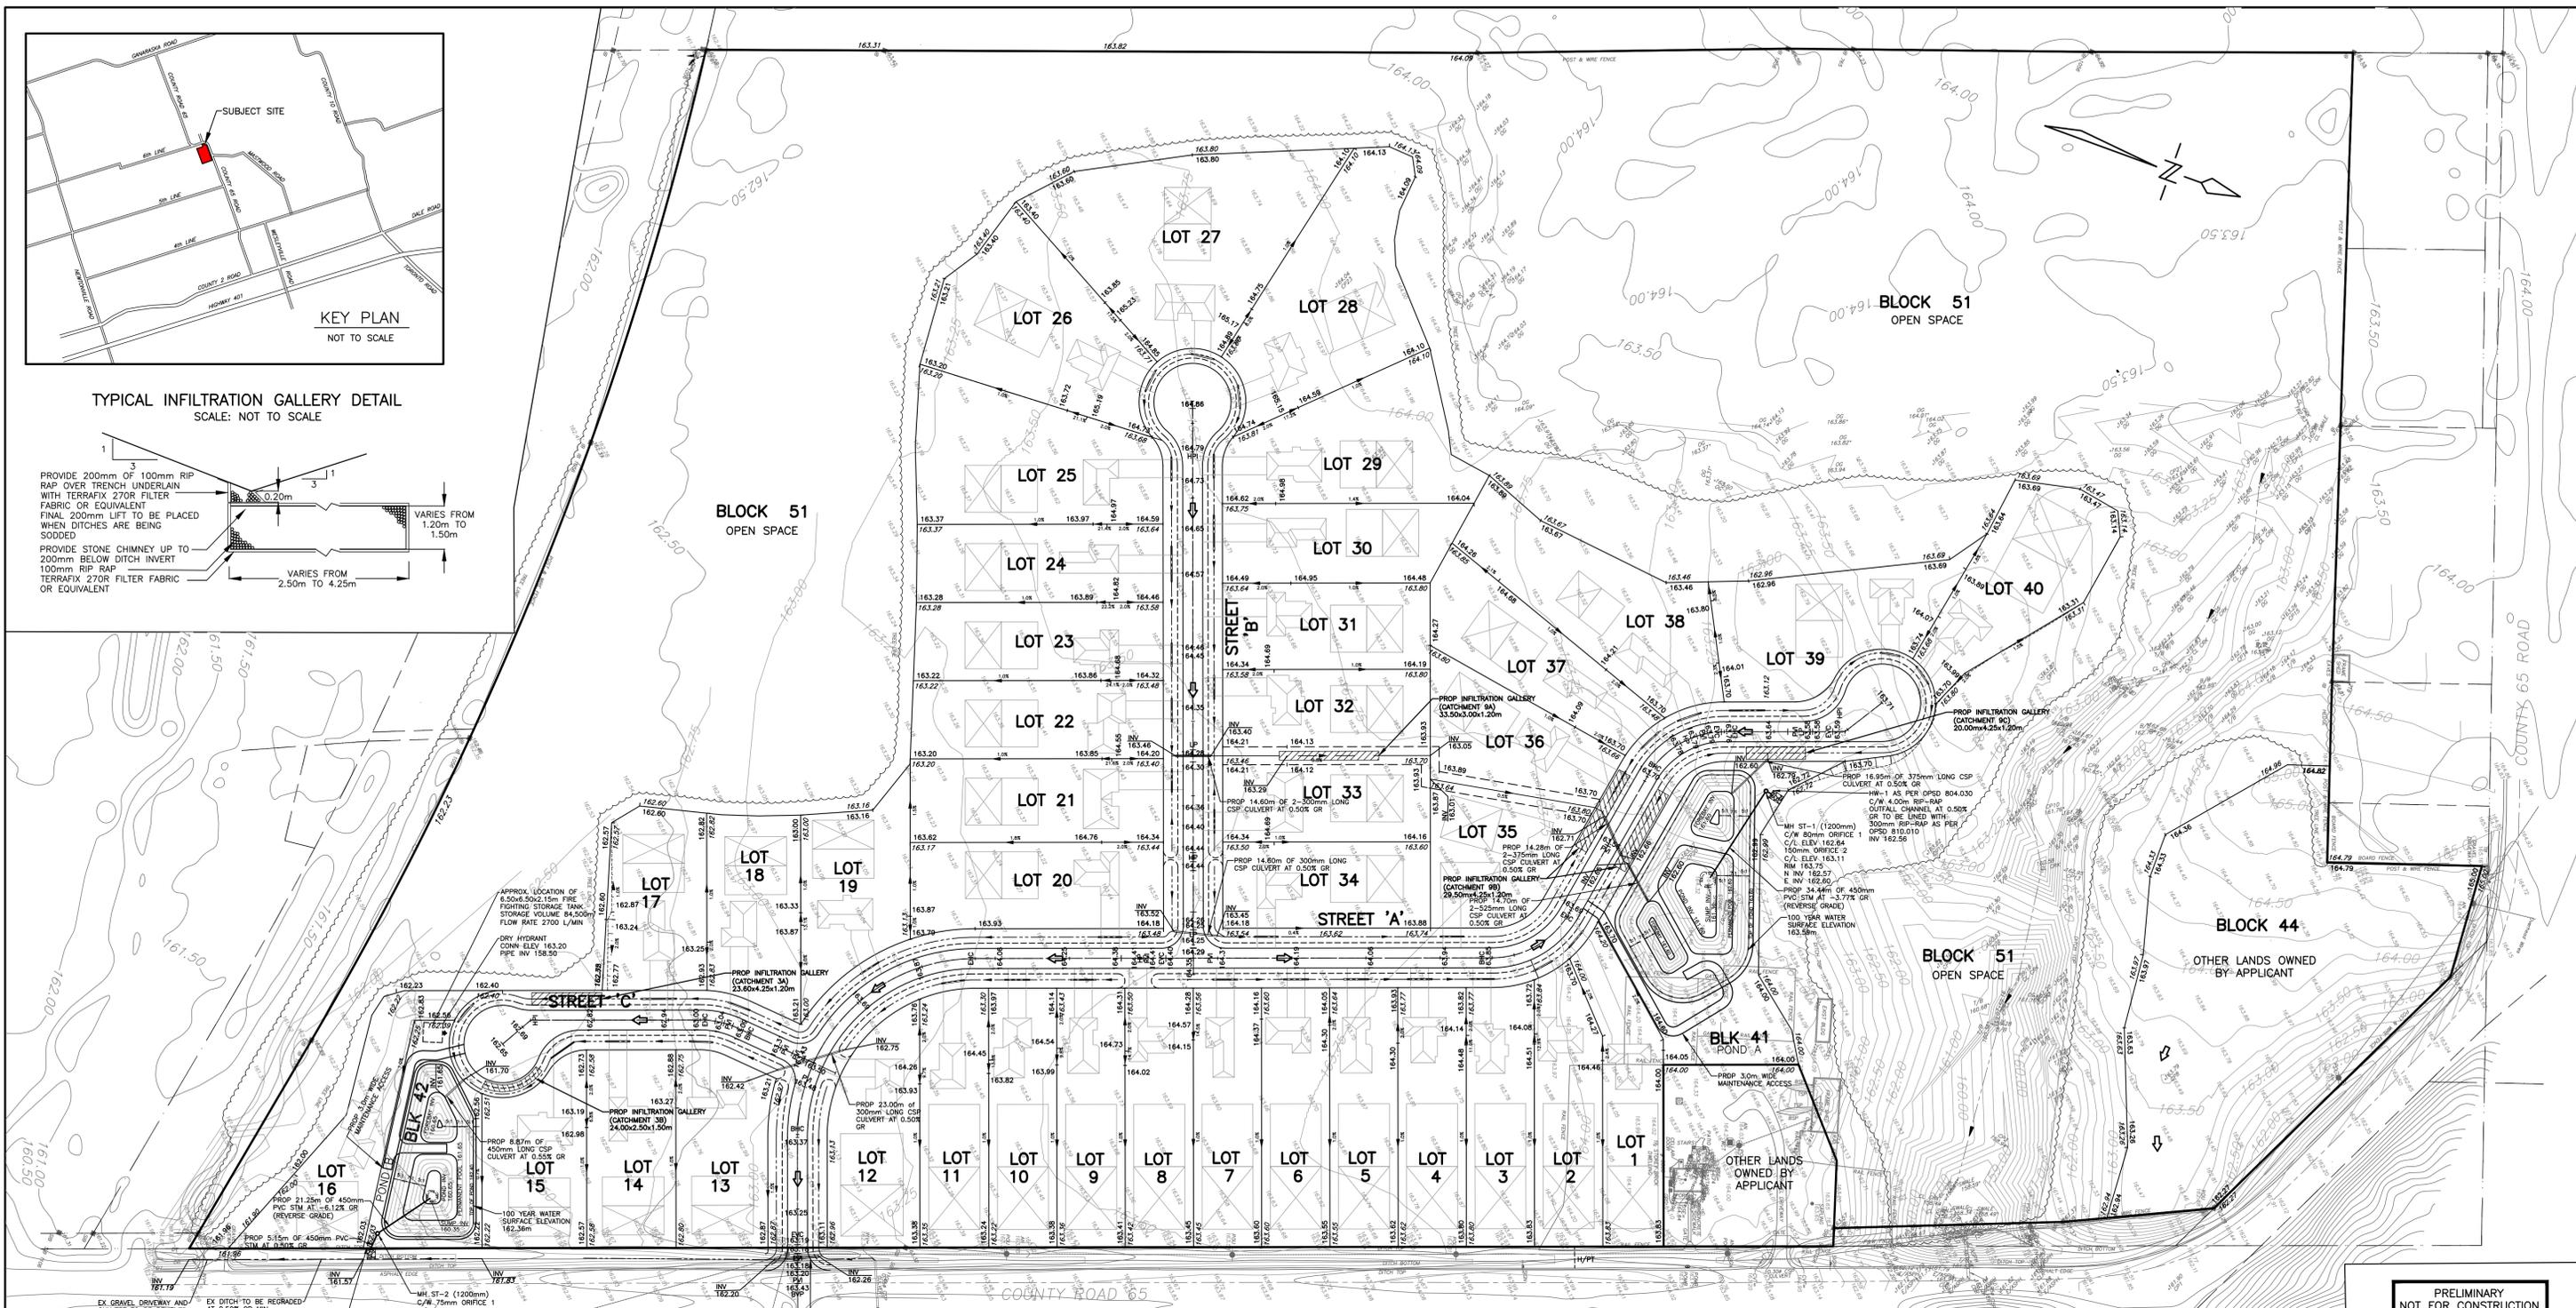


TYPICAL INFILTRATION GALLERY DETAIL
SCALE: NOT TO SCALE

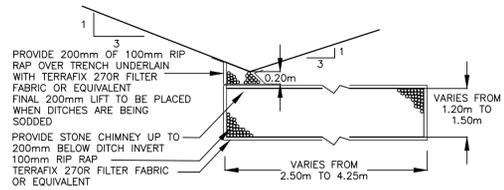

PRELIMINARY
NOT FOR CONSTRUCTION

TOPOGRAPHIC INFORMATION
TOPOGRAPHIC INFORMATION OBTAINED FROM TOPOGRAPHIC BASE PLAN OF 5868 COUNTY ROAD 65 MUNICIPALITY OF PORT HOPE BY IBW SURVEYORS DATED JULY 22, 2022

LEGEND


ORIGINAL SURVEY ELEVATION 102.15
ORIGINAL ELEVATION TO REMAIN 101.35
PROPOSED ELEVATIONS 103.15
PROPOSED SWALE
DIRECTION OF DRAINAGE
DIRECTION OF OVERLAND FLOW

NO.	DATE	REVISION	BY
2.	01/03/2024	REVISED AS PER UPDATED LOT LAYOUT	MH
1.	10/11/2023	REVISED AS PER 1ST SUBMISSION COMMENTS	MH





5868 COUNTY ROAD 65, PORT HOPE

CONCEPTUAL GRADING AND SERVICING PLAN

D.G. BIDDLE & ASSOCIATES
CONSULTING ENGINEERS & PLANNERS
96 King Street East
Oshawa, Ontario, L1H 1B6
Phone: 905-576-8500
info@dgbiddle.com
dgbiddle.com

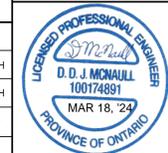

SCALE: 1:1000	PROJECT NO. 122049
DRAWN BY: M.J.H.	DRAWING NO.
DESIGN BY: M.J.H.	LG-1
CHECKED BY: D.D.M.	
DATE: JAN 2023	

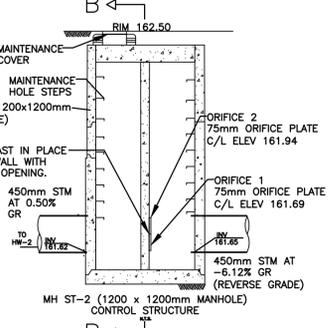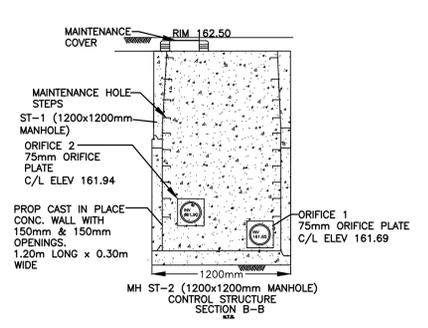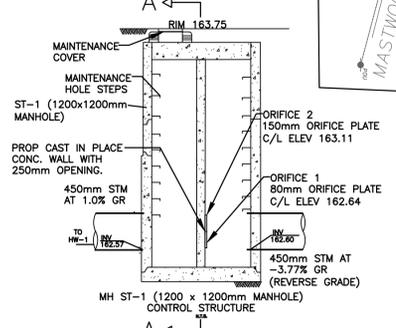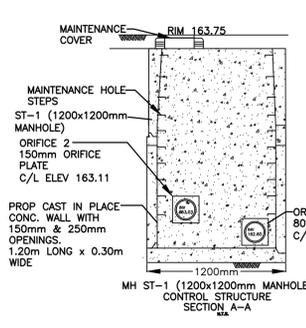

X:\2024\122049\122049_5868 COUNTY RD 65\122049-DRAWINGS\122049-3D-SITE PLAN-1000.DWG 10/17/2024