
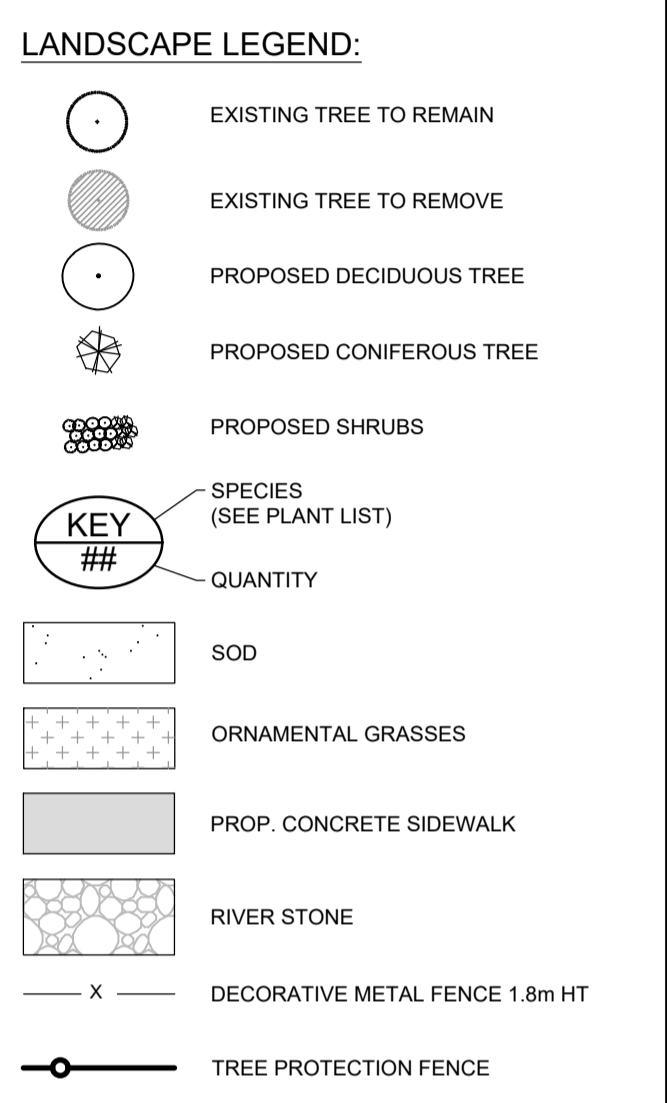
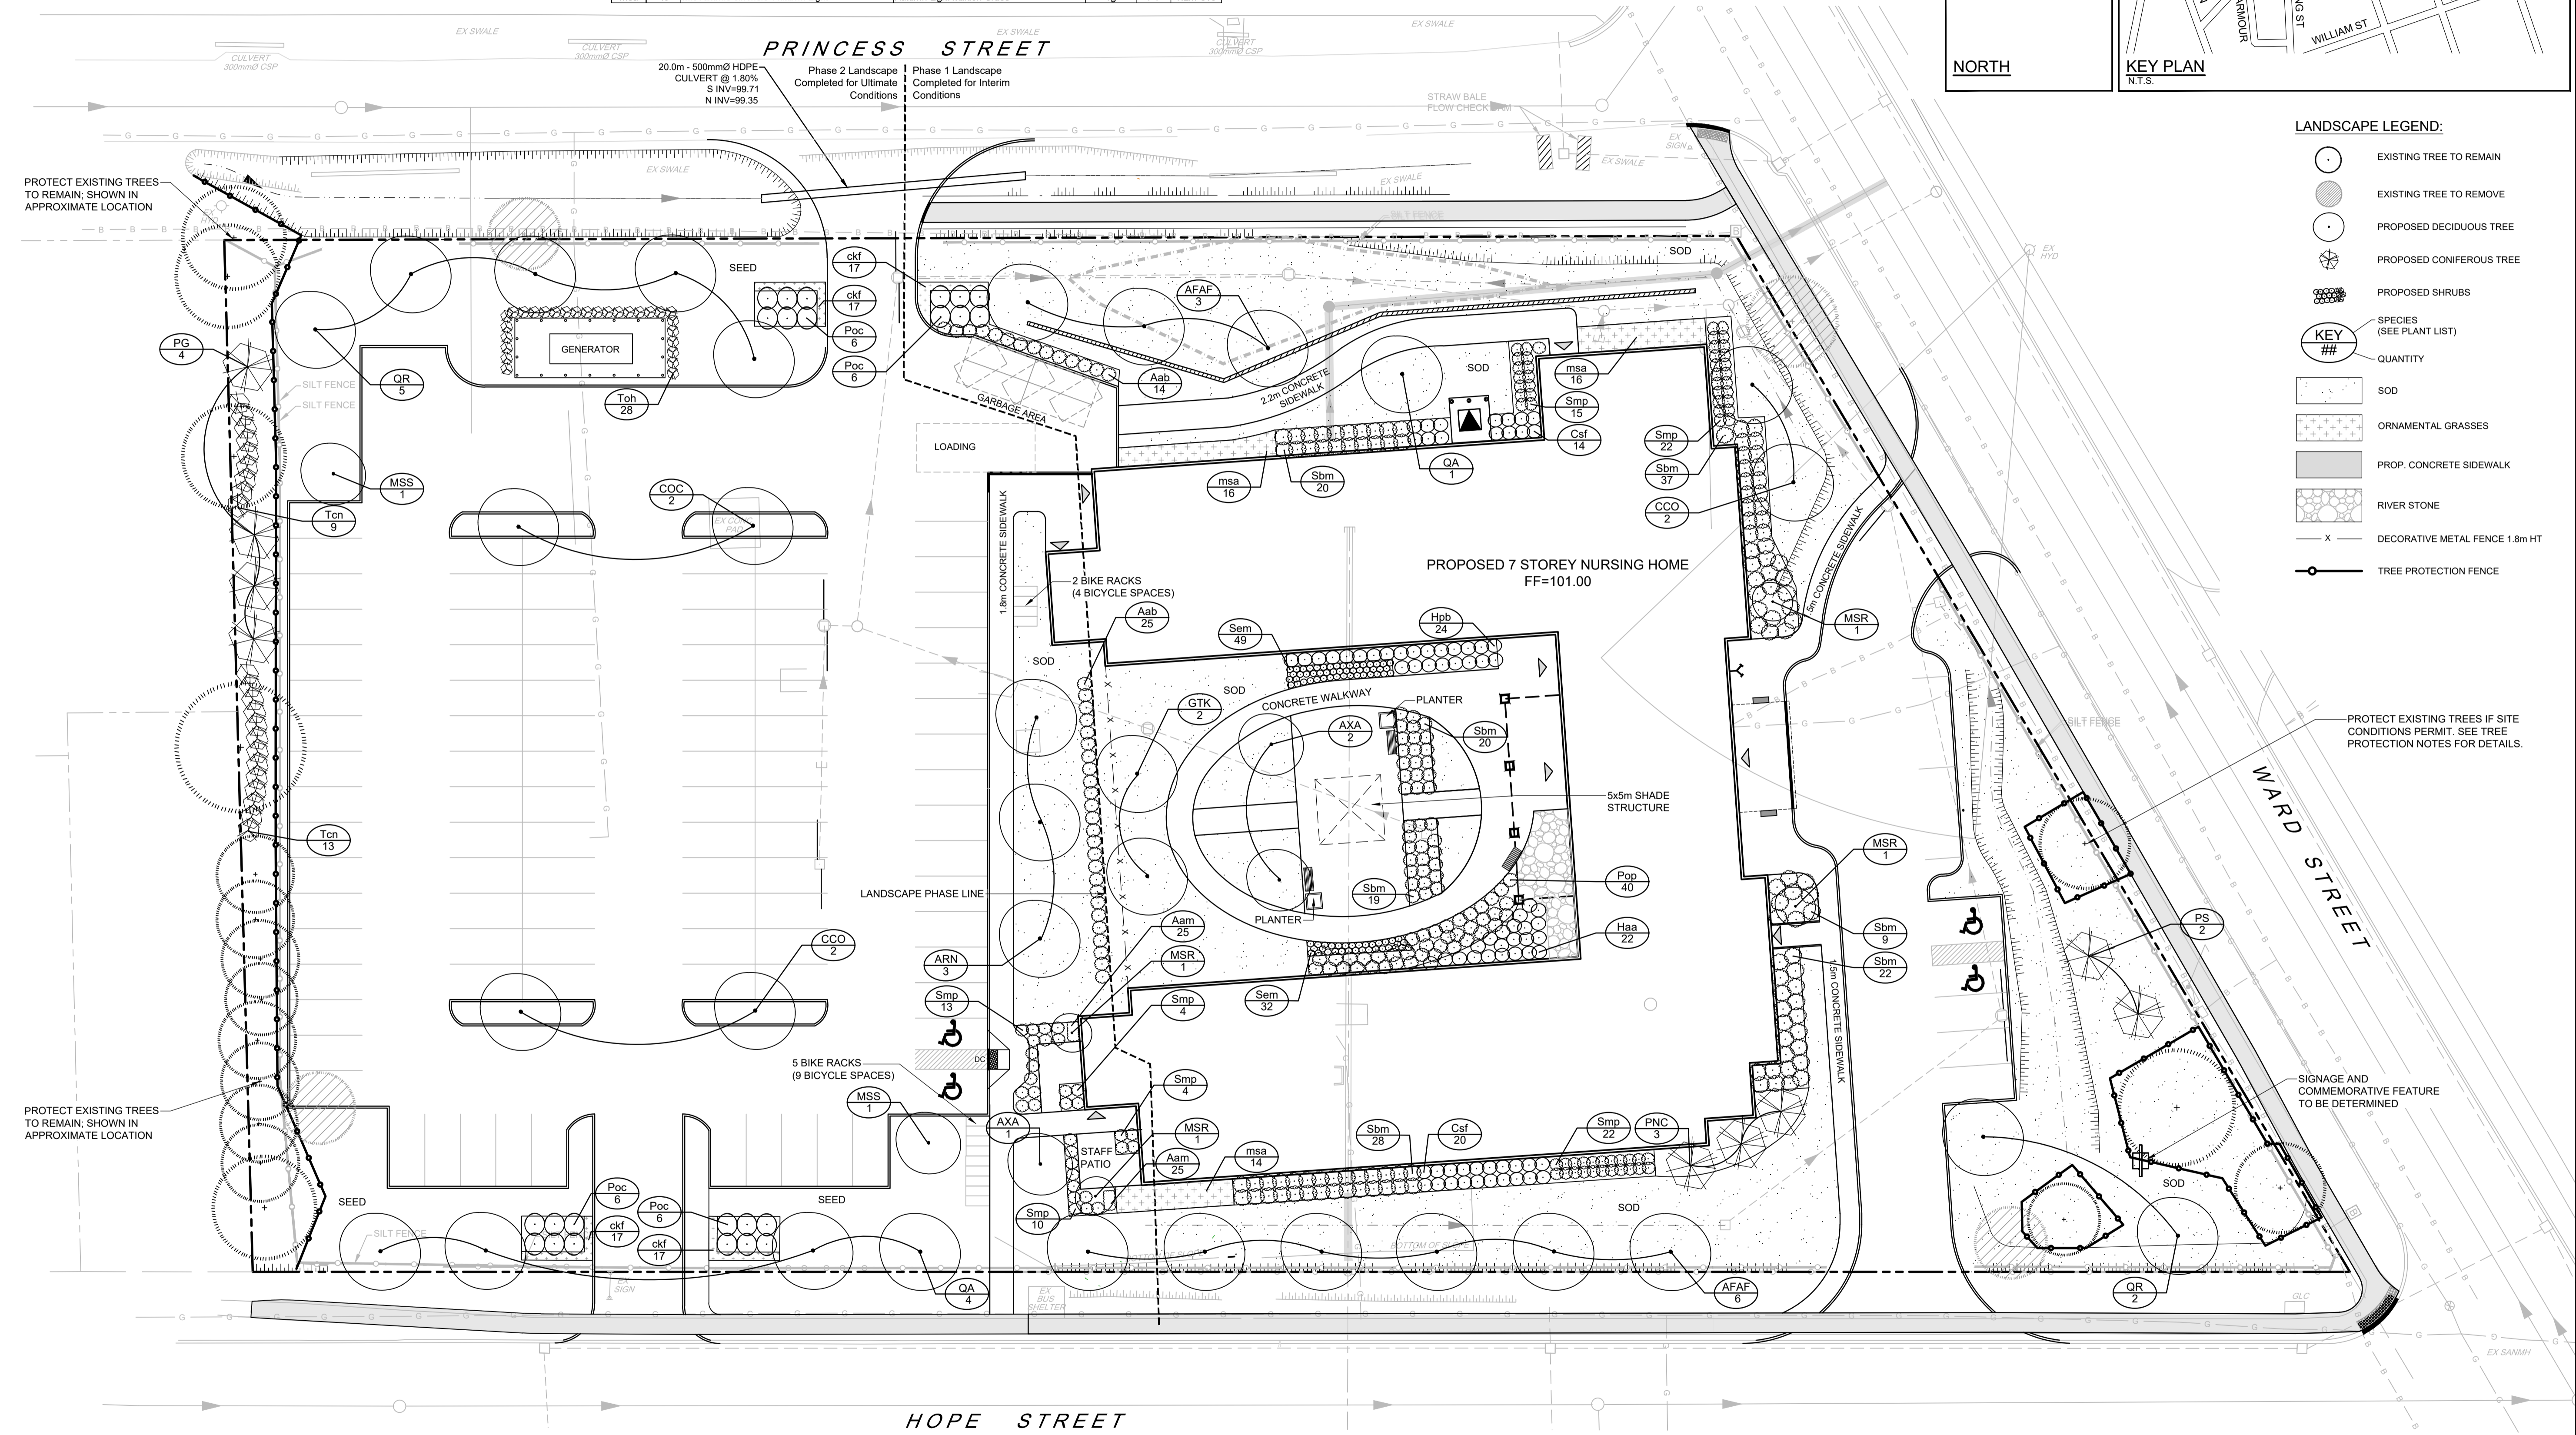


PLANT LIST

KEY	QTY	BOTANICAL NAME	COMMON NAME	SIZE	COND	SPACING
Deciduous Trees						
ARN	3	<i>Acer rubrum</i> 'Northwood'	Northwood Red Maple	50mm Cal	WB	As Shown
AFAF	9	<i>Acer x freemanii</i> 'Autumn Fantasy'	Autumn Fantasy Maple	50mm Cal	WB	As Shown
AXA	3	<i>Amelanchier x grandiflora</i> 'Autumn Brilliance'	Autumn Brilliance Serviceberry	50mm Cal	WB	As Shown
COC	2	<i>Celtis occidentalis</i> 'Chicagoland'	Chicagoland Hackberry	50mm Cal	WB	As Shown
CCO	4	<i>Corylus colurna</i>	Turkish Hazelnut	50mm Cal	WB	As Shown
GTK	2	<i>Gleditsia triacanthos</i> var. <i>inermis</i> 'Skycole'	Skyline Honeylocust	50mm Cal	WB	As Shown
MSR	4	<i>Magnolia stellata</i> 'Royal Star'	Royal Star Magnolia	50mm Cal	WB	As Shown
MSS	2	<i>Malus</i> 'Spring Snow'	Spring Snow Crabapple	50mm Cal	WB	As Shown
QA	5	<i>Quercus alba</i>	White Oak	50mm Cal	WB	As Shown
QR	7	<i>Quercus rubra</i>	Red Oak	50mm Cal	WB	As Shown
Coniferous Trees						
PG	4	<i>Picea glauca</i>	White Spruce	200cm HT	WB	As Shown
PNC	3	<i>Pinus nigra</i> 'Compacta'	Compact Austrian Pine	100cm HT	WB	As Shown
PS	2	<i>Pinus strobus</i>	Eastern White Pine	200cm HT	WB	As Shown


Deciduous Shrubs						
Aab	39	<i>Aronia arbutifolia</i> 'Brilliantissima'	Brilliantissima Red Chokeberry	60cm HT	PT	100cm O.C.
Csf	34	<i>Cornus sericea</i> 'Farrow'	Arctic Fire Dogwood	2g	PT	100cm O.C.
Haa	22	<i>Hydrangea arborescens</i> 'Annabelle'	Annabelle Hydrangea	60cm HT	PT	100cm O.C.
Hpb	24	<i>Hydrangea paniculata</i> 'Bobo'	Bobo Hydrangea	60cm HT	PT	100cm O.C.
Poc	24	<i>Physocarpus opulifolius</i> 'Center Glow PP #16,894'	Center Glow Ninebark	60cm HT	PT	150cm O.C.
Pop	40	<i>Physocarpus opulifolius</i> 'Podaras 1'	Gumdrop Burgundy Candy Ninebark	50cm HT	PT	80cm O.C.
Sbm	155	<i>Spiraea x bumalda</i> 'Magic Carpet'	Magic Carpet Spiraea	50cm HT	PT	100cm O.C.
Smp	91	<i>Syringa meyeri</i> 'Palmet'	Dwarf Korean Lilac	60cm HT	PT	70cm O.C.
Coniferous Shrubs						
Tcn	22	<i>Taxus cuspidata</i> 'Nana'	Dwarf Japanese Yew	50cm Spr	PT	100cm O.C.
Toh	28	<i>Thuja occidentalis</i> 'Holmstrup'	Holmstrup Cedar	175cm HT	PT	80cm O.C.
Perennials and Bulbs						
Aam	50	<i>Allium</i> 'ALLMIG 1' Milenium	Milenium Ornamental Onion	1 gal.	PT	30cm O.C.
Sem	81	<i>Sedum</i> 'Matrona' Stonecrop	Matrona Stonecrop	1 gal.	PT	50cm O.C.
Ornamental Grasses						
ckf	68	<i>Calamagrostis acutiflora</i> 'Karl Foerster'	Karl Foerster Feather Reed Grass	1g	PT	60cm O.C.
msa	46	<i>Miscanthus sinensis</i> 'Autumn Light'	Autumn Light Maiden Grass	1g	PT	1.2m O.C.

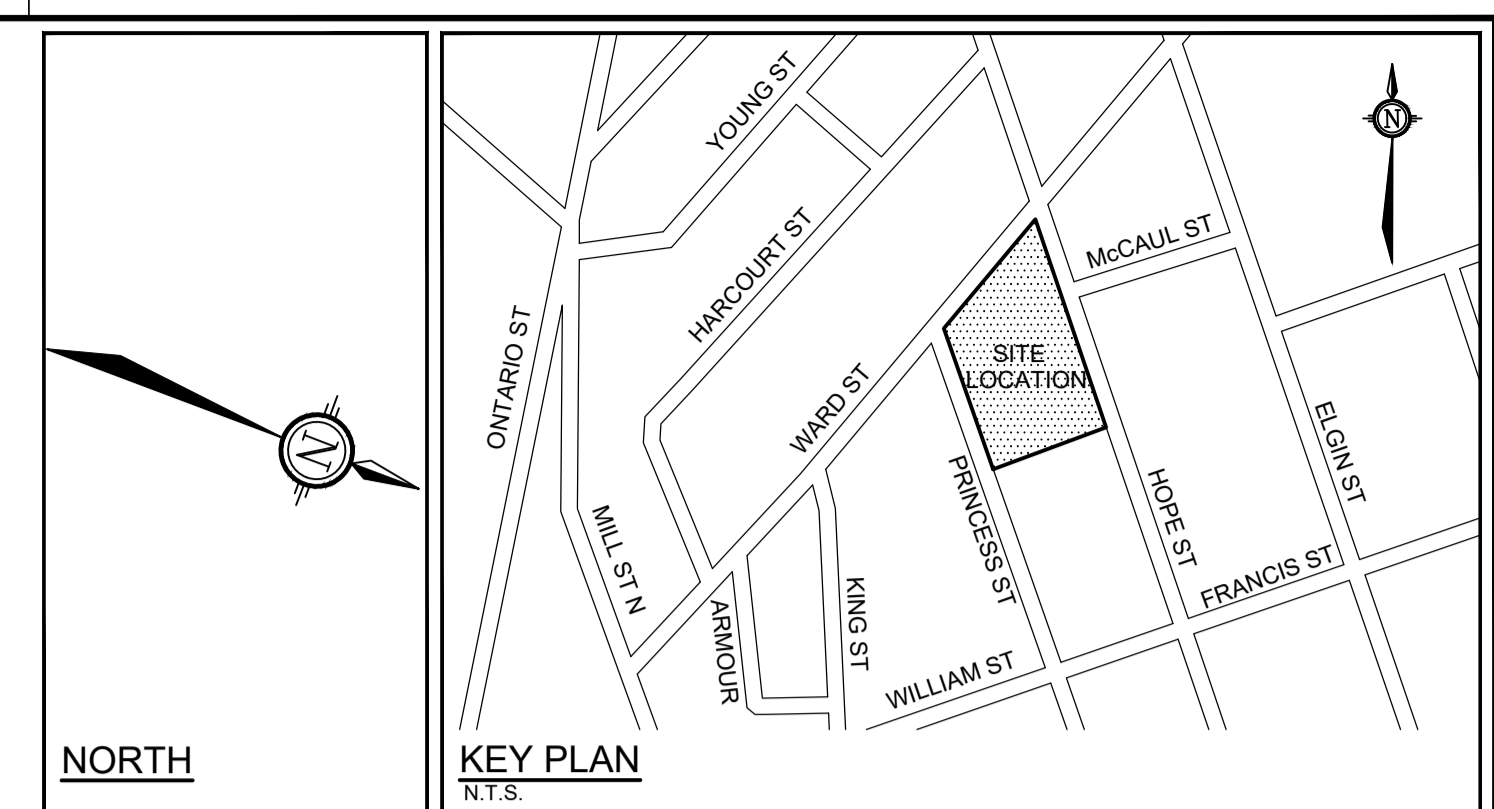

NOTE:
THE POSITION OF ALL POLE LINES, CONDUITS, WATERMANS, SEWERS AND OTHER UNDERGROUND AND OVERGROUND UTILITIES AND STRUCTURES IS NOT NECESSARILY SHOWN ON THE CONTRACT DRAWINGS, AND WHERE SHOWN, THE ACCURACY OF THE POSITION OF SUCH UTILITIES AND STRUCTURES IS NOT GUARANTEED. BEFORE STARTING WORK, DETERMINE THE EXACT LOCATION OF ALL SUCH UTILITIES AND STRUCTURES AND ASSUME ALL LIABILITY FOR DAMAGE TO THEM.

NOT FOR CONSTRUCTION

No.	REVISION	DATE	BY
4.	REVISED PER CLIENT & MUNICIPAL COMMENTS	JAN 28/22	RJ
3.	REVISED PER MUNICIPAL COMMENTS	NOV 12/21	RJ
2.	ISSUED FOR BUILDING PERMIT APPLICATION	AUG 31/21	RJ
1.	ISSUED FOR SITE PLAN APPLICATION	JUN 14/21	RJ

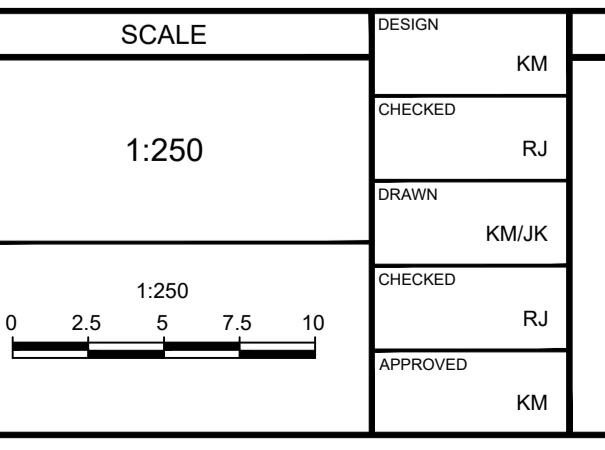

FOR REVIEW ONLY

DESIGN	DATE
KM	
CHECKED	RJ
DRAWN	KM/JK
CHECKED	RJ
APPROVED	KM



NOVATECH
Engineers, Planners & Landscape Architects
Suite 200, 240 Michael Cowpland Drive
Ottawa, Ontario, Canada K2M 1P6
Telephone (613) 254-9643
Facsimile (613) 254-5867
Website www.novatech-eng.com

LOCATION	PROJECT No.
MUNICIPALITY OF PORT HOPE 20 HOPE STREET SOUTH	120226
DRAWING NAME	REV
PROPOSED LONG TERM CARE HOME	REV 4
LANDSCAPE PLAN	DRAWING No.
ULTIMATE CONDITIONS	120226-L1

