



PLANT LIST

KEY	QTY	BOTANICAL NAME	COMMON NAME	SIZE	COND	SPACING
Deciduous Trees						
ARN	6	<i>Acer rubrum</i> 'Northwood'	Northwood Red Maple	50mm Cal	WB	As Shown
AFAF	10	<i>Acer x freemanii</i> 'Autumn Fantasy'	Autumn Fantasy Maple	50mm Cal	WB	As Shown
AVA	2	<i>Amelanchier x grandiflora</i> 'Autumn Brilliance'	Autumn Brilliance Serviceberry	50mm Cal	WB	As Shown
COC	2	<i>Celtis occidentalis</i> 'Chicagoland'	Chicagoland Hackberry	50mm Cal	WB	As Shown
CCO	2	<i>Corylus colurna</i>	Turkish Hazelnut	50mm Cal	WB	As Shown
GTK	2	<i>Gleditsia triacanthos</i> var. <i>inermis</i> 'Skycole'	Skyline Honeylocust	50mm Cal	WB	As Shown
MSR	4	<i>Magnolia stellata</i> 'Royal Star'	Royal Star Magnolia	50mm Cal	WB	As Shown
MSS	3	<i>Malus</i> 'Spring Snow'	Spring Snow Crabapple	50mm Cal	WB	As Shown
QR	6	<i>Quercus rubra</i>	Red Oak	50mm Cal	WB	As Shown
Coniferous Trees						
PS	2	<i>Pinus strobus</i>	Eastern White Pine	200cm HT	WB	As Shown

Deciduous Shrubs						
Aab	36	<i>Aronia arbutifolia</i> 'Brilliantissima'	Brilliantissima Red Chokeberry	60cm HT	PT	100cm O.C.
Haa	38	<i>Hydrangea arborescens</i> 'Annabelle'	Annabelle Hydrangeas	60cm HT	PT	100cm O.C.
Hpb	32	<i>Hydrangea paniculata</i> 'Bobo'	Bobo Hydrangeas	60cm HT	PT	100cm O.C.
Poc	22	<i>Physocarpus opulifolius</i> 'Center Glow' PP #16,894	Center Glow Ninebark	60cm HT	PT	150cm O.C.
Rdp	57	<i>Rosa x rugosa</i> 'Dwarf Pavement'	Dwarf Pavement Rose	40cm HT	PT	80cm O.C.
Sbm	89	<i>Spiraea x bumalda</i> 'Magic Carpet'	Magic Carpet Spirea	50cm HT	PT	100cm O.C.
Smp	30	<i>Syringa meyeri</i> 'Palibin'	Dwarf Korean Lilac	60cm HT	PT	70cm O.C.
Perennials and Bulbs						
Aam	50	<i>Allium</i> 'ALLUMIG 1' Millennium	Millenium Ornamental Onion	1 gal	PT	30cm O.C.
Sem	82	<i>Sedum</i> 'Matrona' Stonecrop	Matrona Stonecrop	1 gal	PT	50cm O.C.

LANDSCAPE LEGEND:


- EXISTING TREE TO REMAIN
- PROPOSED DECIDUOUS TREE
- PROPOSED SHRUBS
- SPECIES (SEE PLANT LIST)
- QUANTITY
- SOD
- CONCRETE SIDEWALK
- DECORATIVE METAL FENCE 1.8m HT
- TREE PROTECTION FENCE

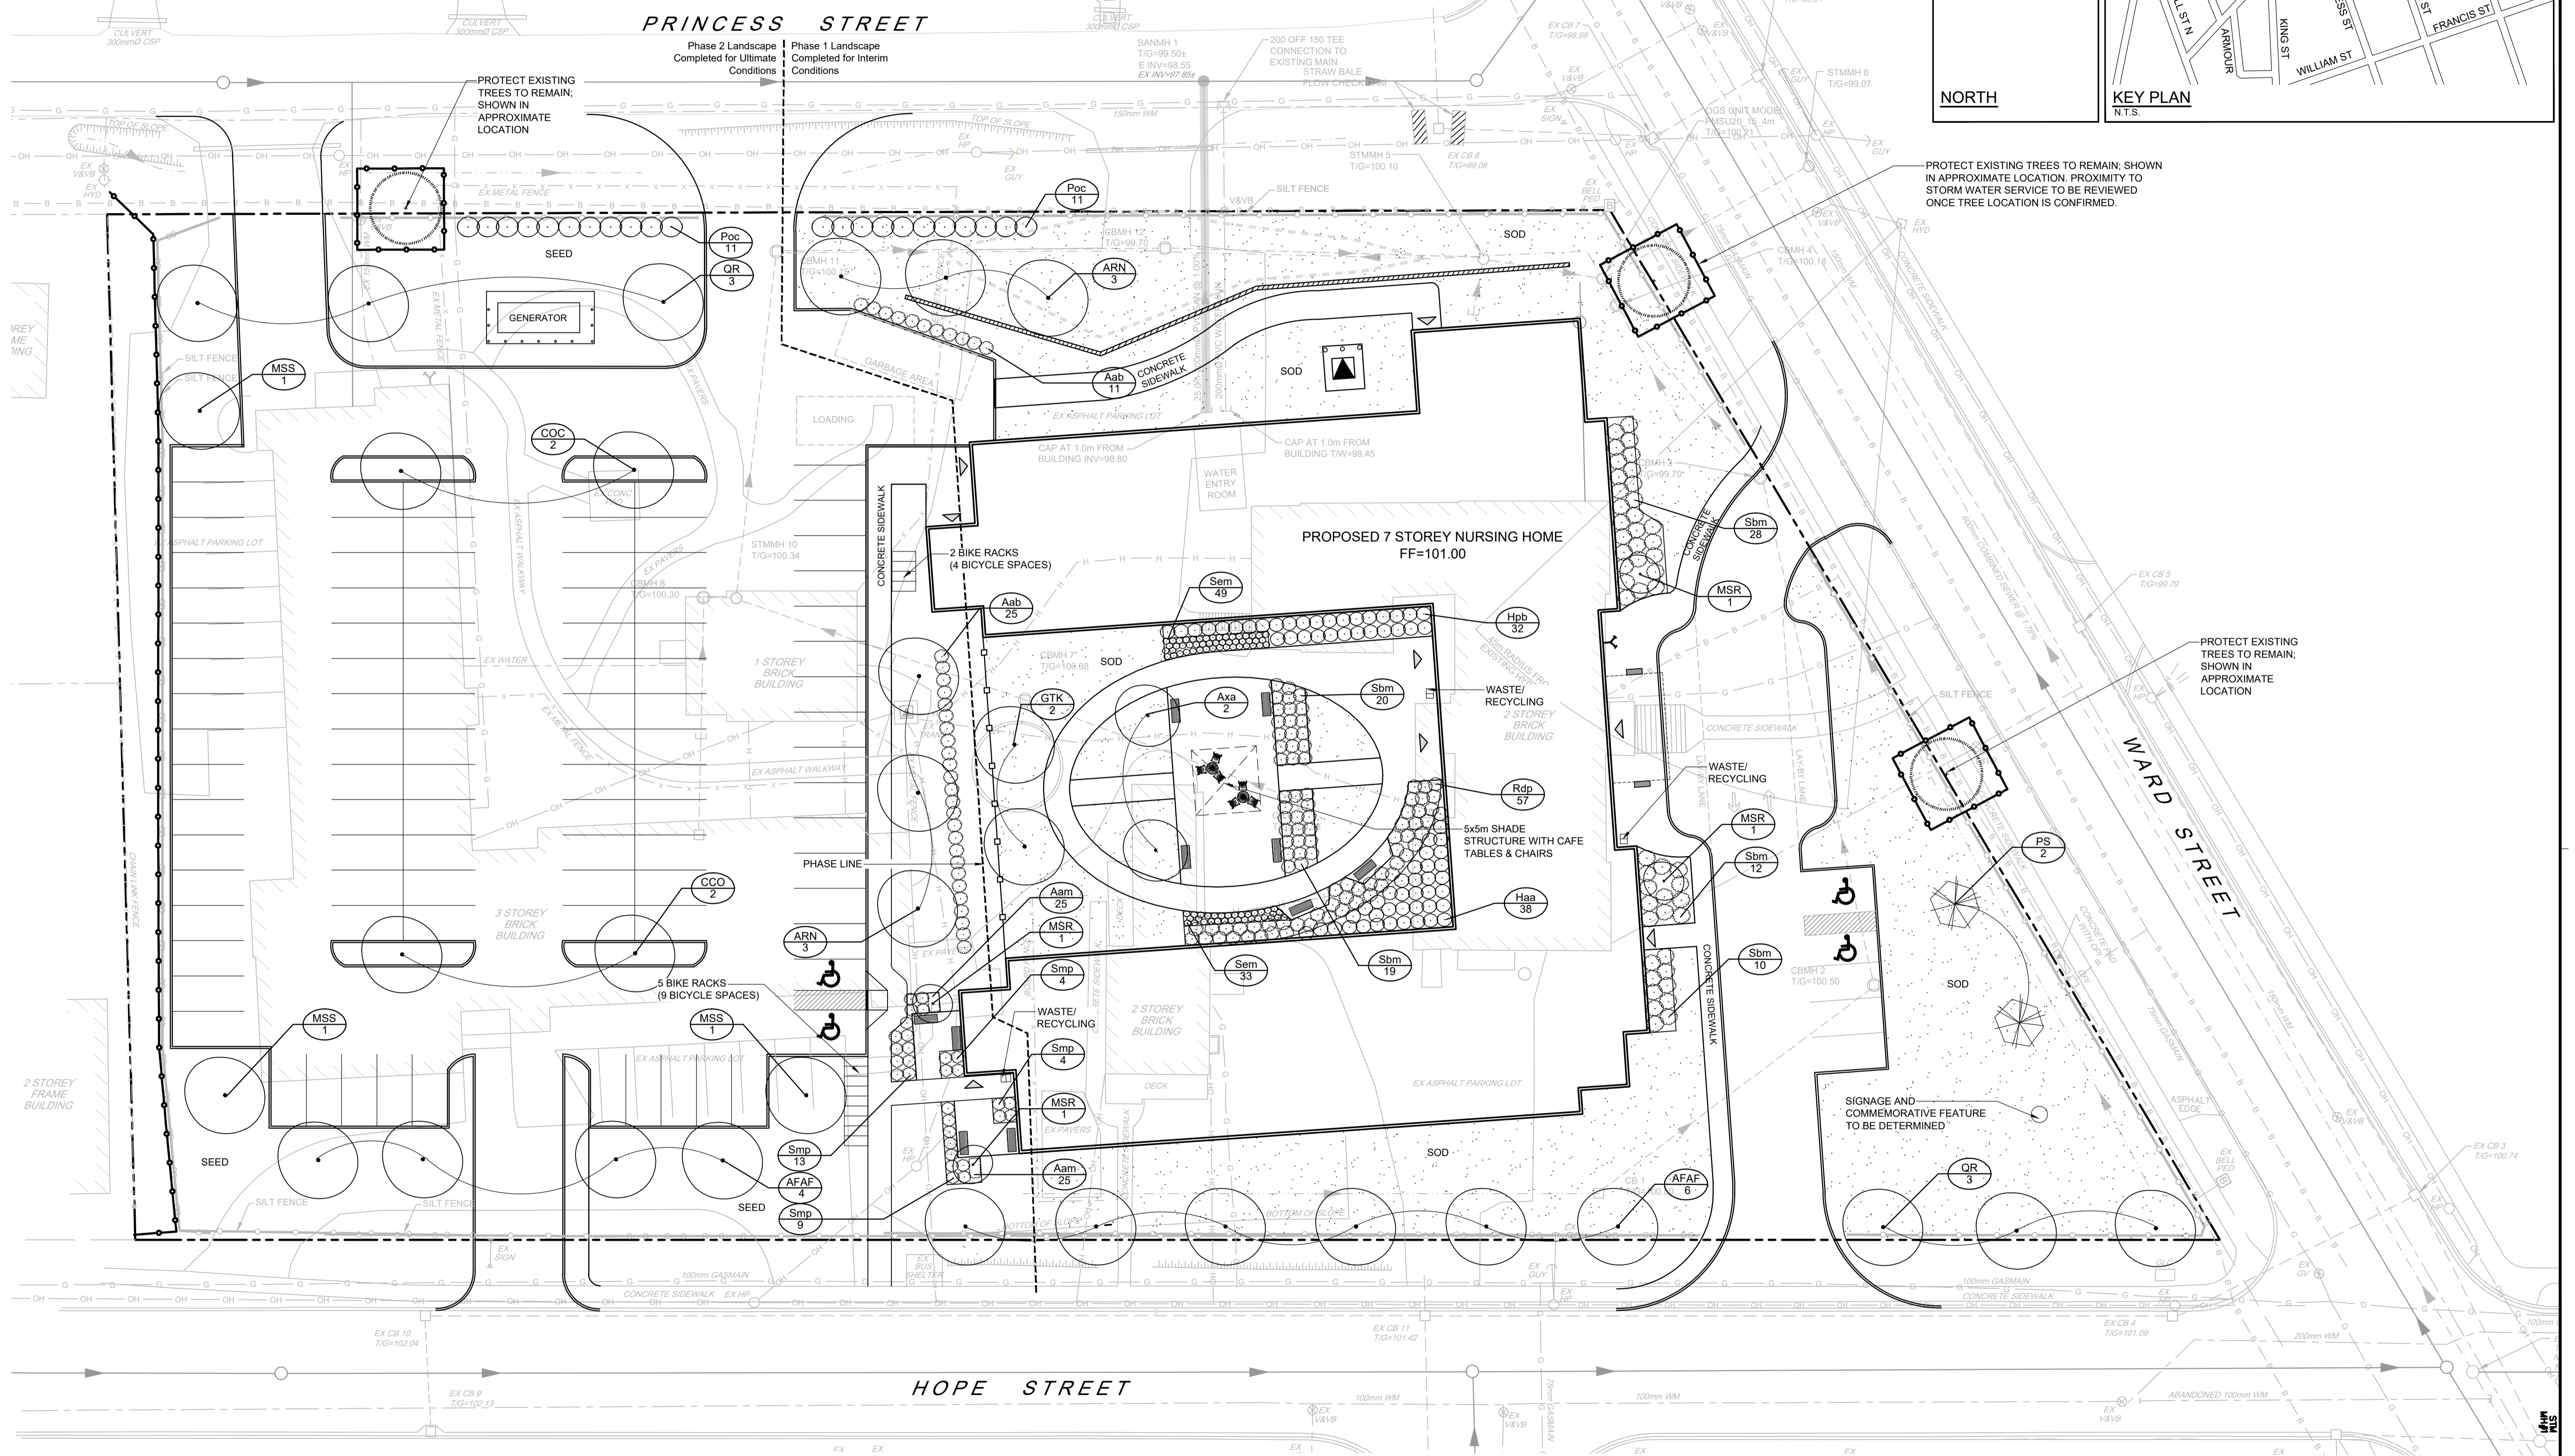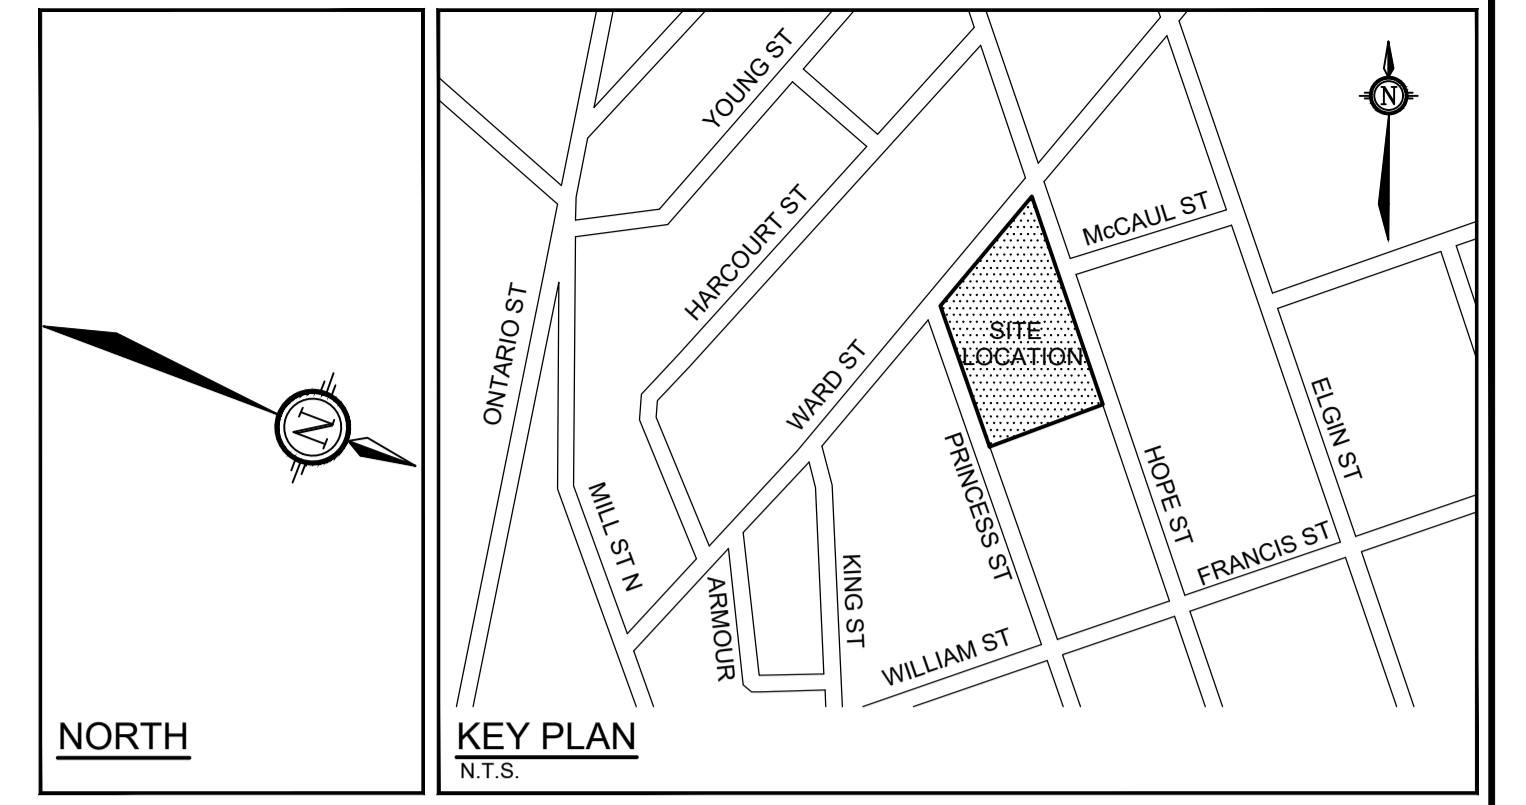

NOTE:
THE POSITION OF ALL POLE LINES, CONDUITS, WATERMANS, SEWERS AND OTHER UNDERGROUND AND OVERGROUND UTILITIES AND STRUCTURES IS NOT NECESSARILY SHOWN ON THE CONTRACT DRAWINGS, AND WHERE SHOWN, THE ACCURACY OF THE POSITION OF SUCH UTILITIES AND STRUCTURES IS NOT GUARANTEED. BEFORE STARTING WORK, DETERMINE THE EXACT LOCATION OF ALL SUCH UTILITIES AND STRUCTURES AND ASSUME ALL LIABILITY FOR DAMAGE TO THEM.

NOT FOR CONSTRUCTION

No.	REVISION	DATE	BY
1.	ISSUED FOR SITE PLAN APPLICATION	JUNE 14/21	RJ

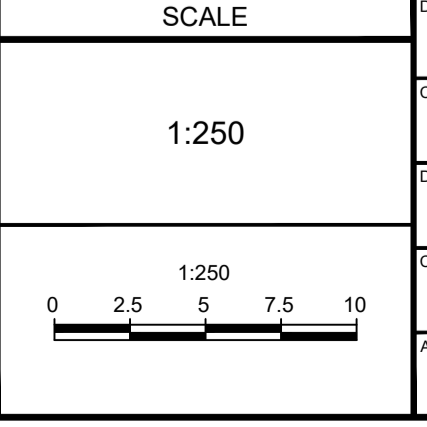

DESIGN	KM
CHECKED	RJ
DRAWN	KM
CHECKED	RJ
APPROVED	KM

FOR REVIEW ONLY

NOVATECH
Engineers, Planners & Landscape Architects
Suite 200, 240 Michael Cowpland Drive
Ottawa, Ontario, Canada K2M 1P6
Telephone (613) 254-9643
Facsimile (613) 254-5867
Website www.novatech-eng.com

LOCATION MUNICIPALITY OF PORT HOPE 20 HOPE STREET SOUTH	PROJECT No. 120226
DRAWING NAME PROPOSED LONG TERM CARE HOME	REV REV 1
LANDSCAPE PLAN ULTIMATE CONDITIONS	DRAWING No. 120226-L1