


BASEMENT PLAN
SCALE: 1/4" = 1'-0"

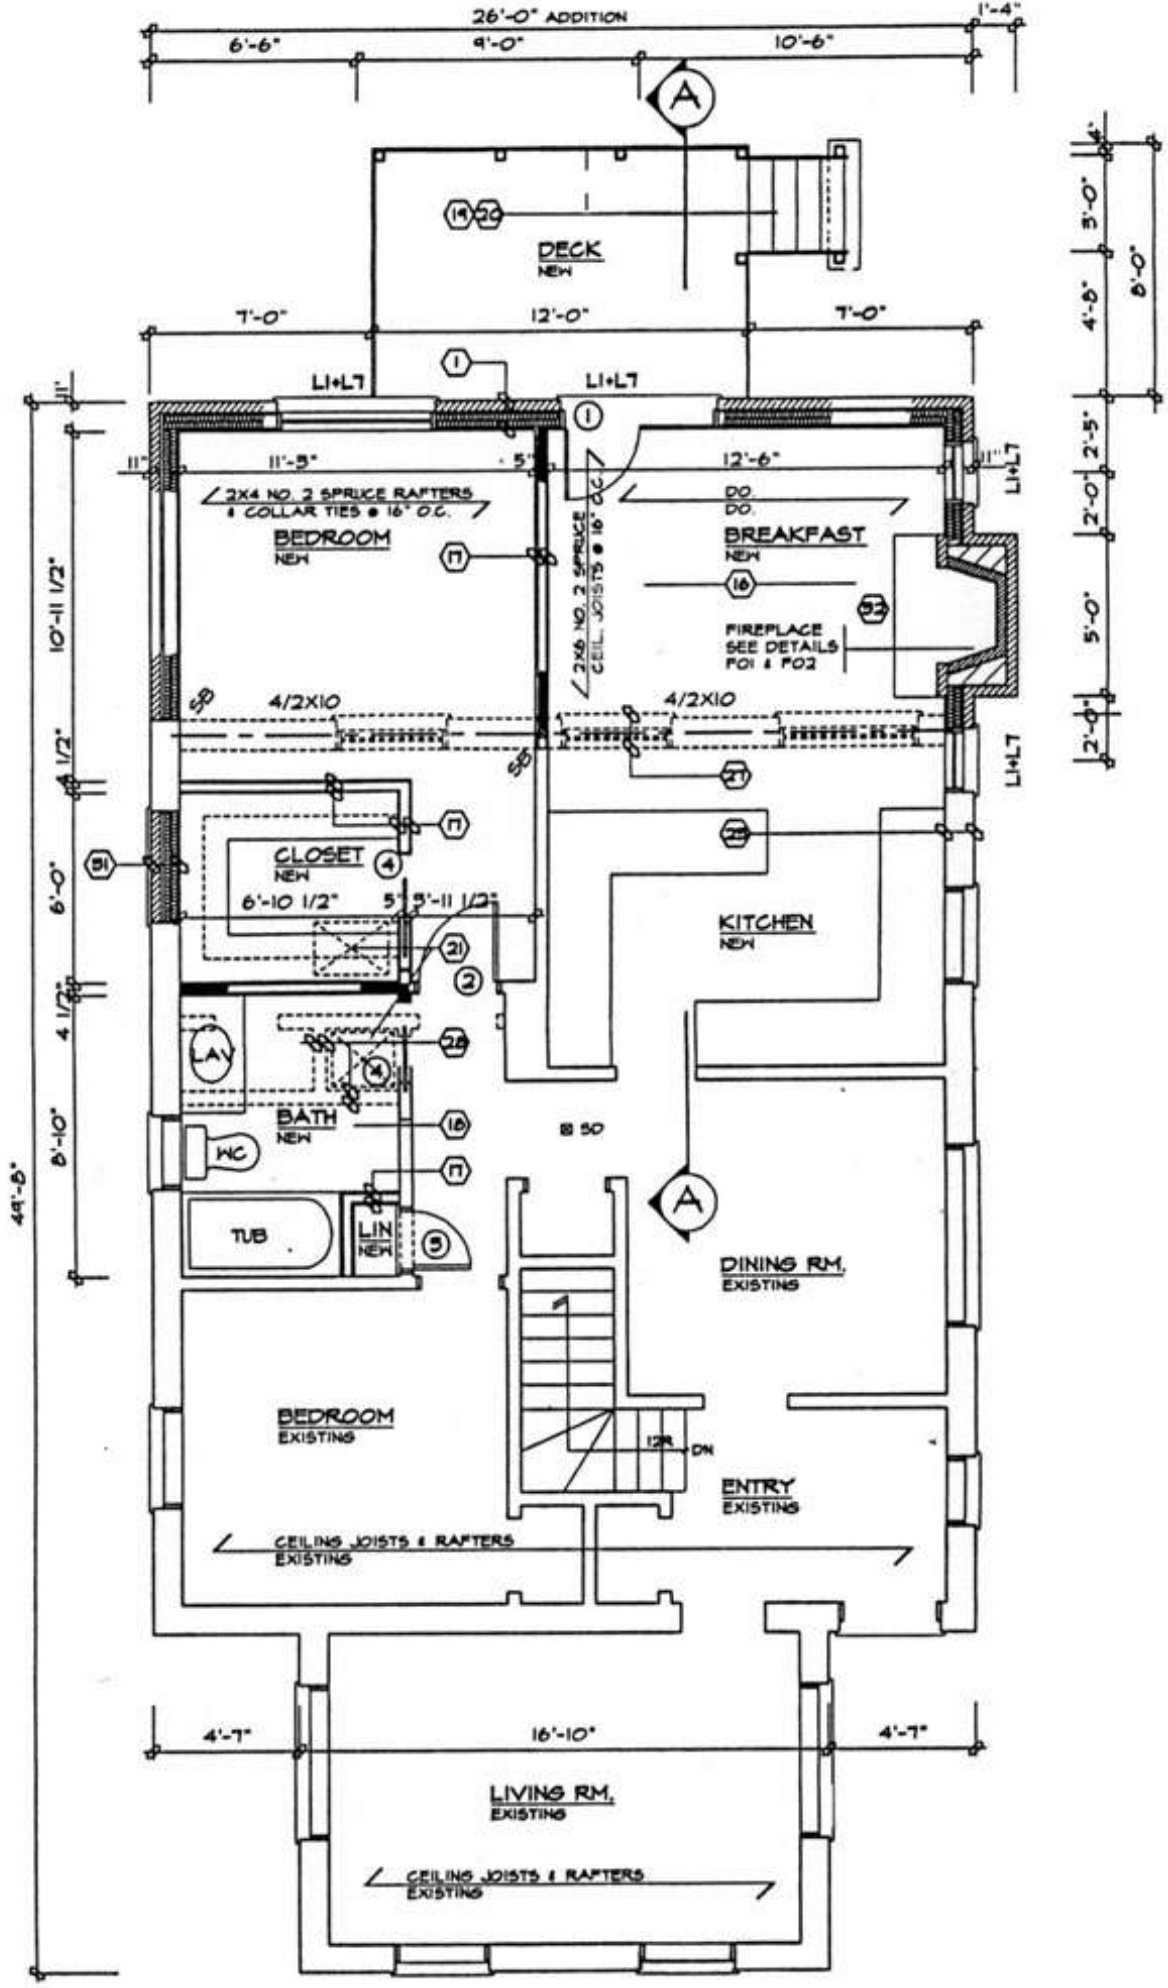

GROUND FLOOR PLAN