


KEY PLAN  
NOT TO SCALE

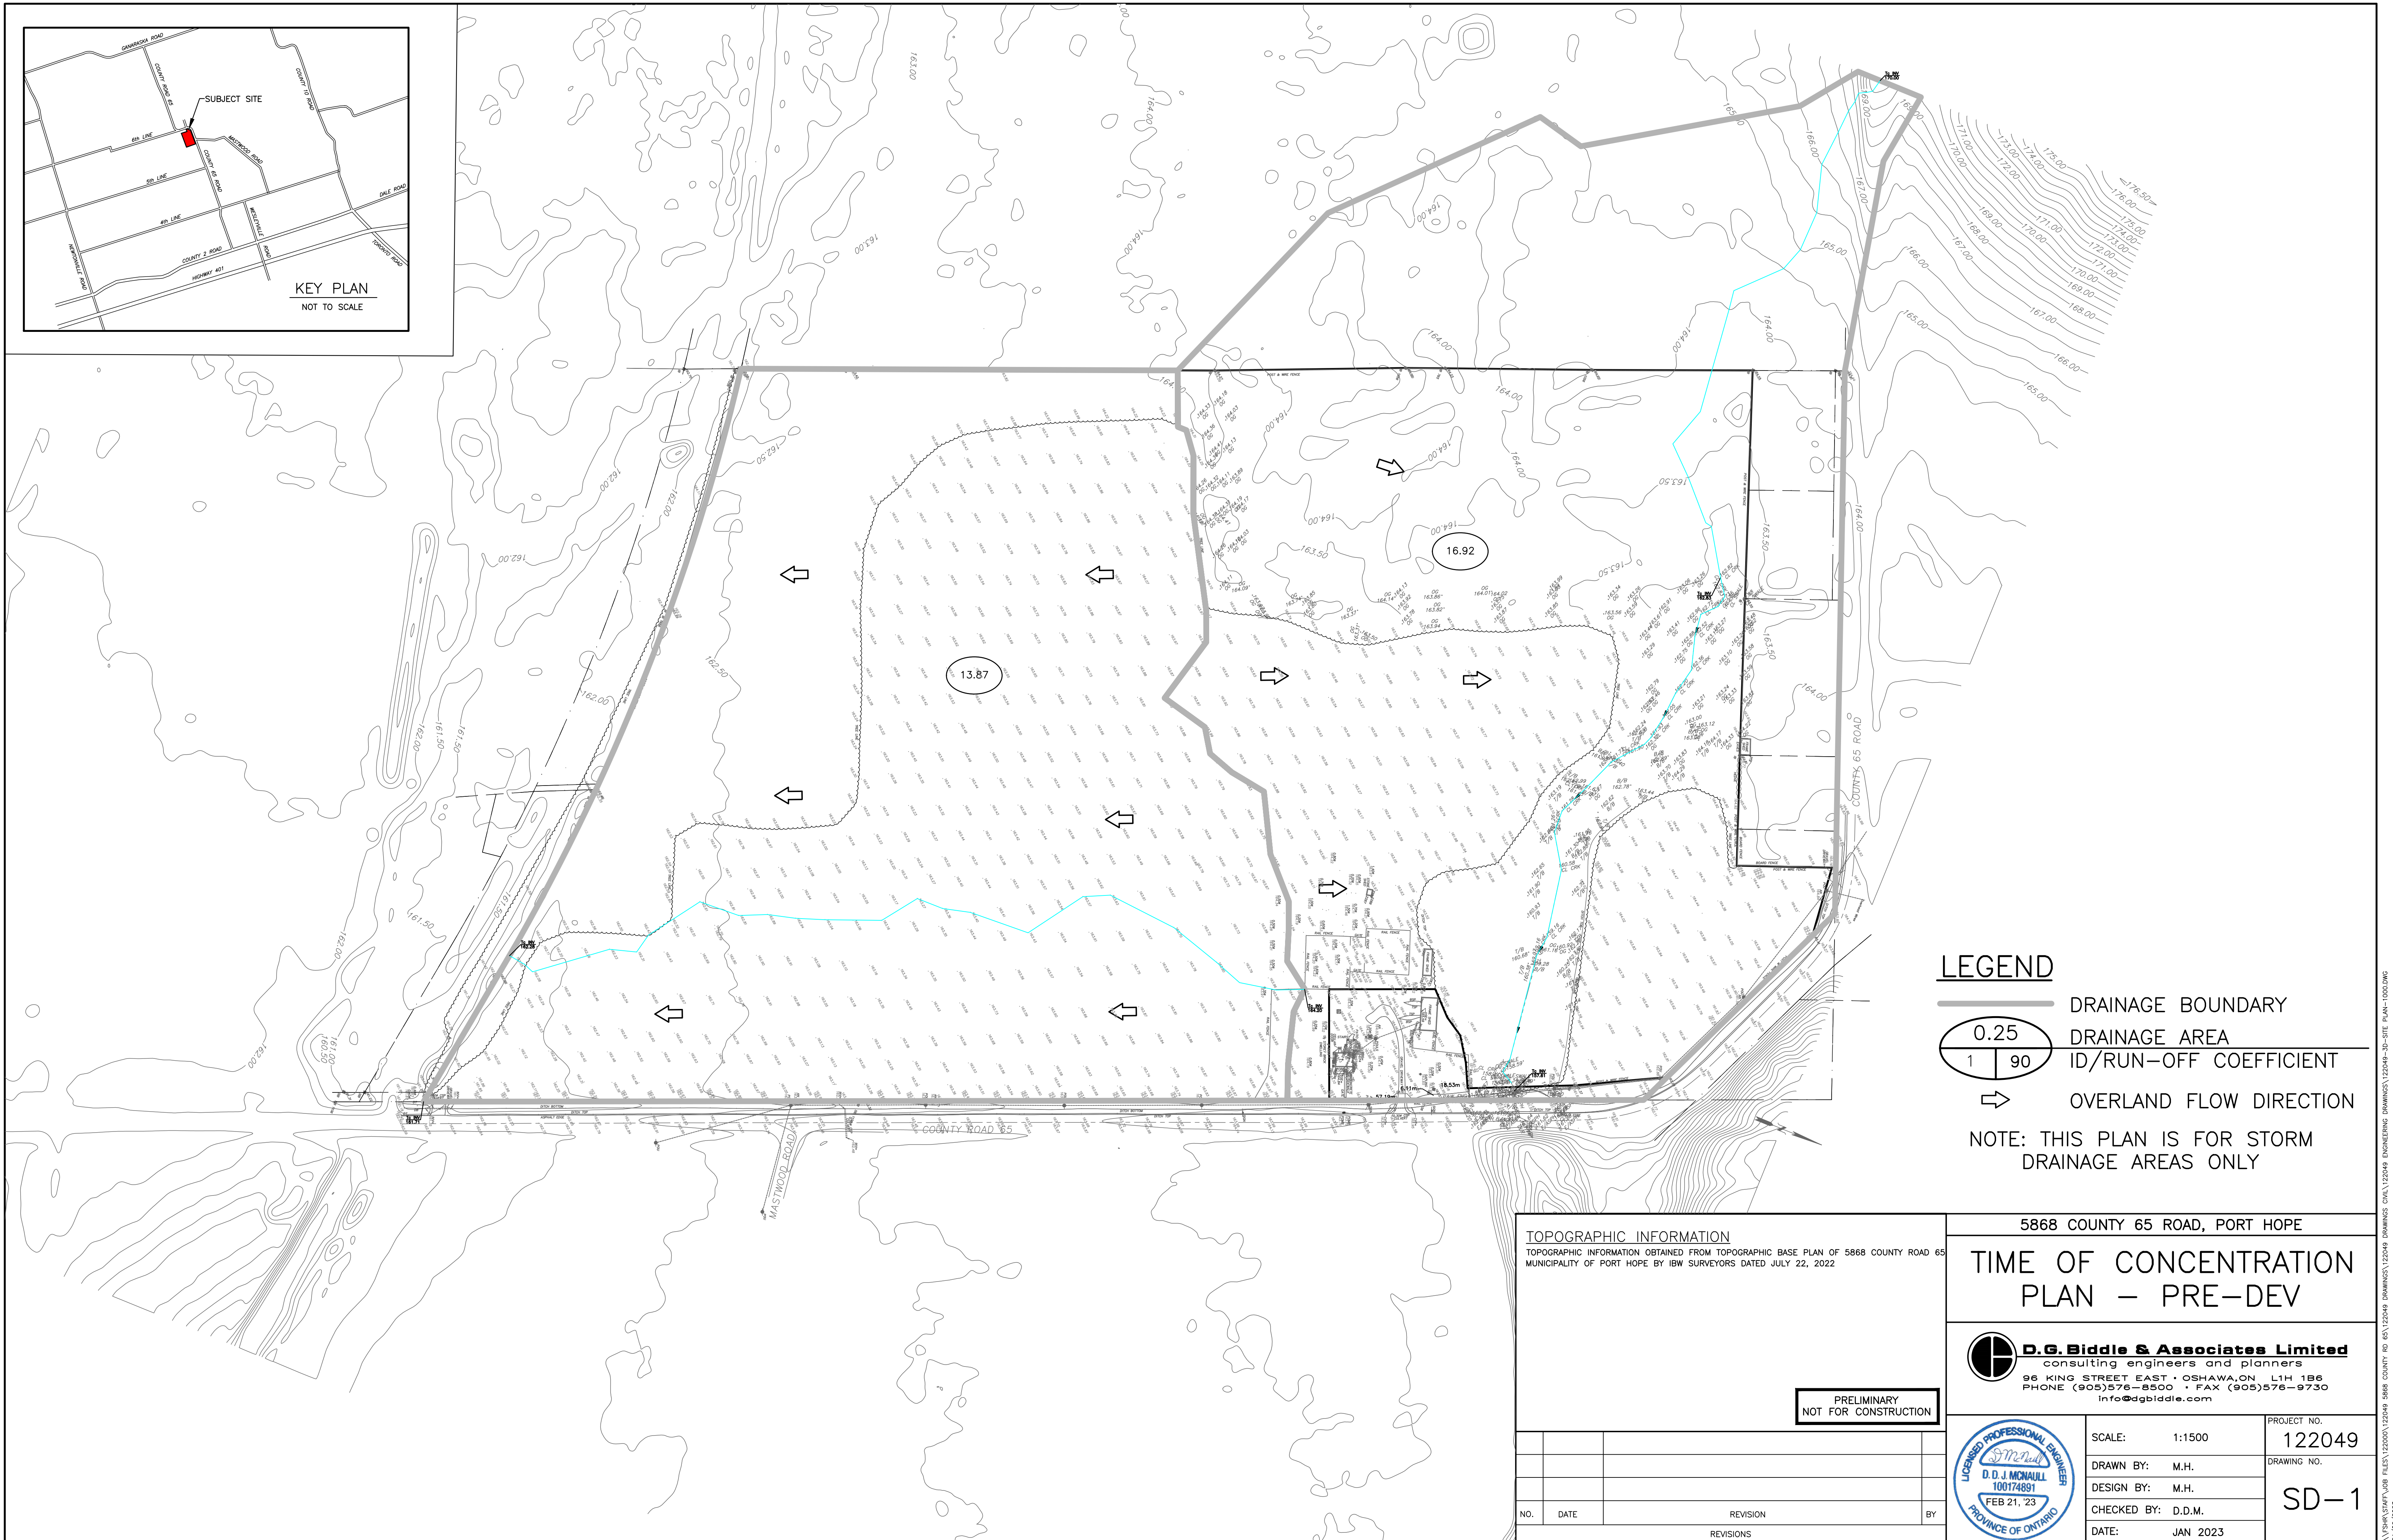

**LEGEND**

- DRAINAGE BOUNDARY
- DRAINAGE AREA  
ID/RUN-OFF COEFFICIENT
- OVERLAND FLOW DIRECTION

NOTE: THIS PLAN IS FOR STORM DRAINAGE AREAS ONLY

**TOPOGRAPHIC INFORMATION**  
TOPOGRAPHIC INFORMATION OBTAINED FROM TOPOGRAPHIC BASE PLAN OF 5868 COUNTY ROAD 65 MUNICIPALITY OF PORT HOPE BY IBW SURVEYORS DATED JULY 22, 2022

5868 COUNTY 65 ROAD, PORT HOPE

**TIME OF CONCENTRATION PLAN – PRE-DEV**

**D.G. Biddle & Associates Limited**  
consulting engineers and planners  
96 KING STREET EAST - OSHAWA, ON L1H 1B6  
PHONE (905) 576-8500 • FAX (905) 576-9730  
info@dgbidle.com

PRELIMINARY  
NOT FOR CONSTRUCTION



SCALE: 1:1500	PROJECT NO. 122049
DRAWN BY: M.H.	DRAWING NO.
DESIGN BY: M.H.	SD-1
CHECKED BY: D.D.M.	
DATE: JAN 2023	

NO.	DATE	REVISION	BY

\\s\work\proj\_files\122049\122049\_5868 COUNTY RD 65\122049 DRAWINGS\122049-30-SITE PLAN-1000.DWG  
 2/21/2023