

**LEVEL P1**

3/32" = 1'-0"

\* DISCLAIMER: ISSUED FOR PRELIMINARY DESIGN DISCUSSION ONLY

# LEBLANC ENTERPRISES CROFT STREET DEVELOPMENT


CROFT STREET | PORT HOPE | ONTARIO

**A · C · K**  
architects  
STUDIO INC.

P1 PARKING LEVEL

DWG. No.  
**.P1**

SCALE: AS SHOWN  
DATE: JANUARY 2024  
PROJECT No.: 2021-347S

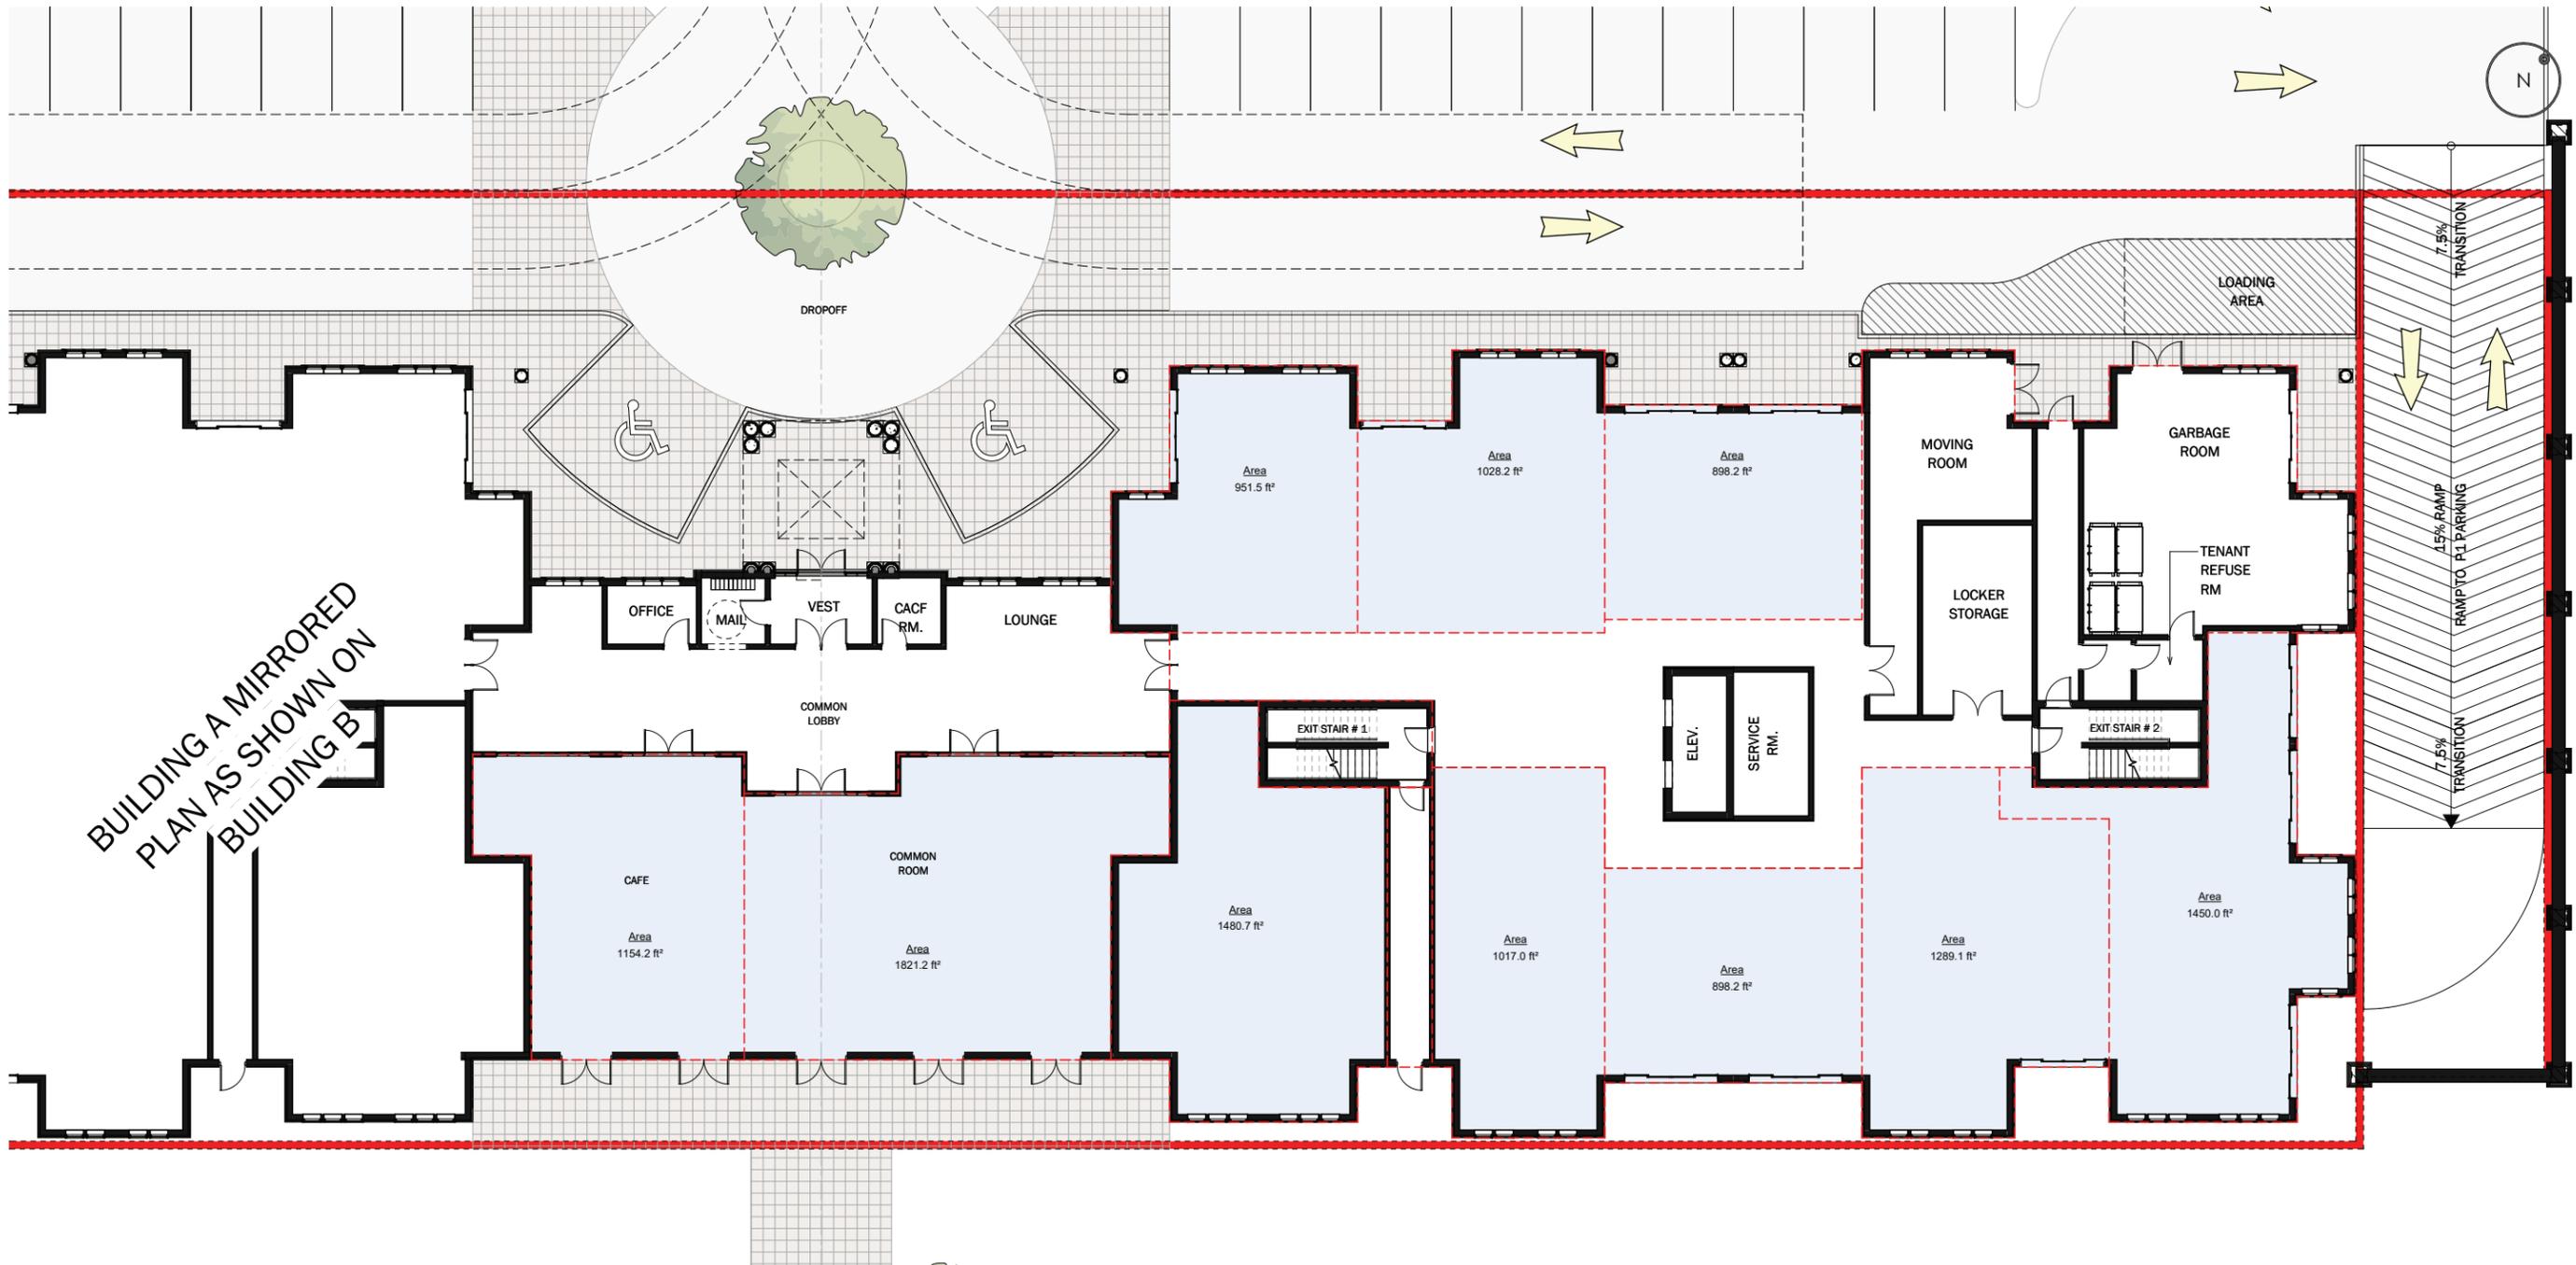

BUILDING A MIRRORRED  
PLAN AS SHOWN ON  
BUILDING B

**1ST FLOOR**  
1/8" = 1'-0"

\* DISCLAIMER: ISSUED FOR PRELIMINARY DESIGN DISCUSSION ONLY


# LEBLANC ENTERPRISES CROFT STREET DEVELOPMENT

CROFT STREET | PORT HOPE | ONTARIO

**A · C · K**  
architects  
STUDIO INC.

1st FLOOR PLATE -  
EAST BUILDING

DWG. No. **A1**  
SCALE: AS SHOWN  
DATE: JANUARY 2024  
PROJECT No.: 2021-347S

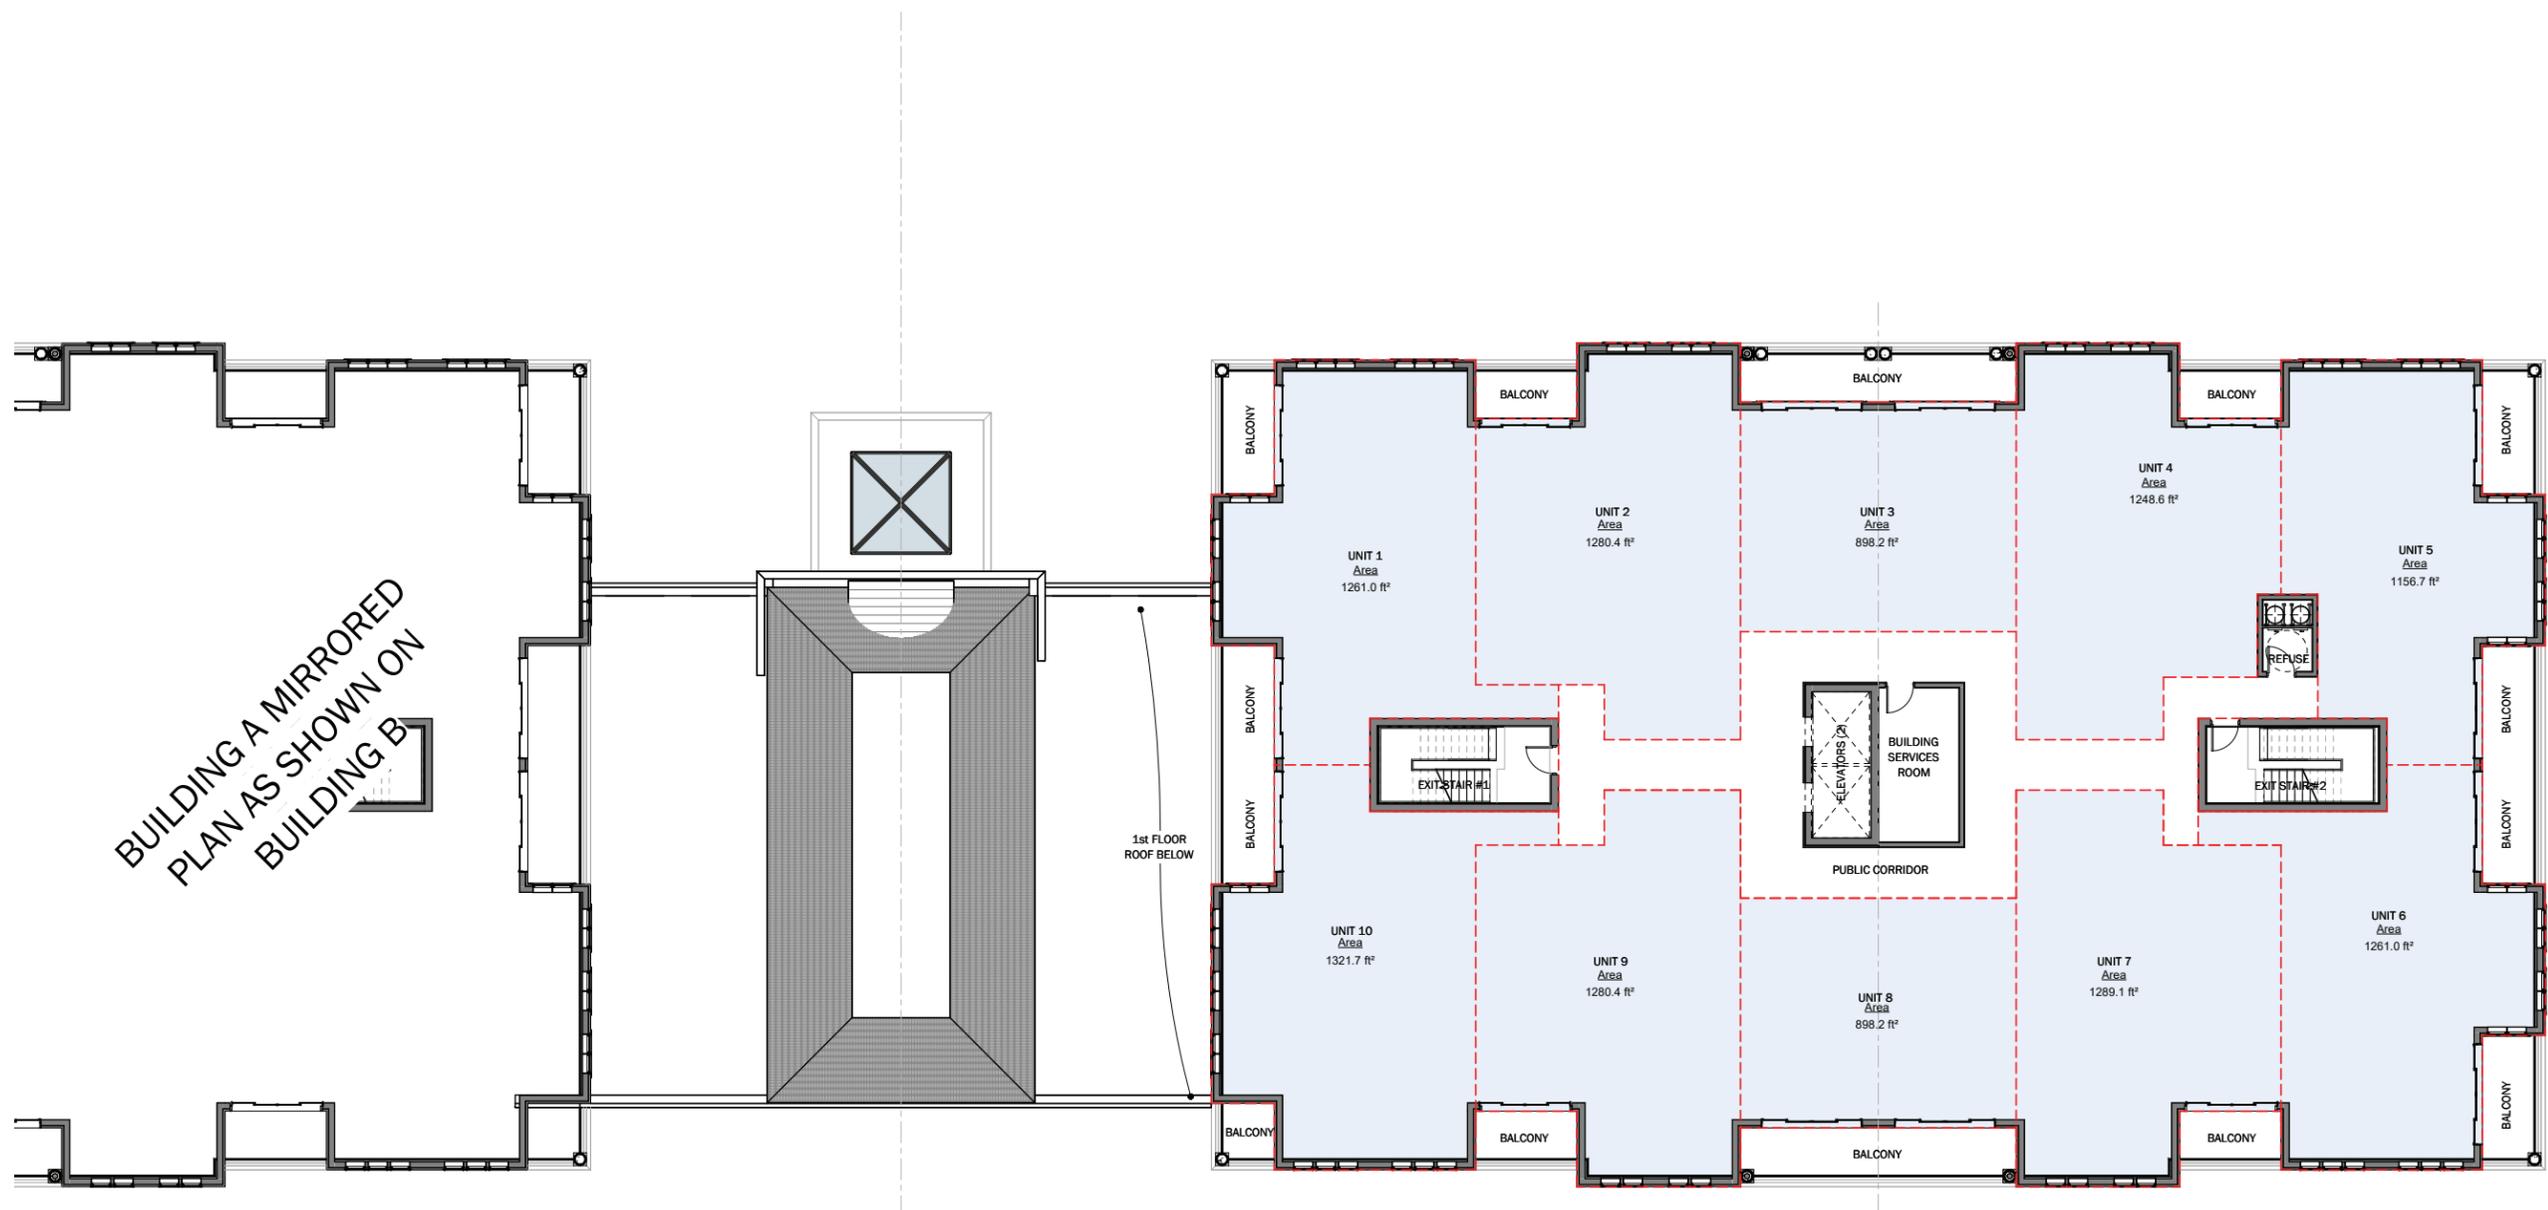

BUILDING A MIRRORRED  
PLAN AS SHOWN ON  
BUILDING B

1st FLOOR  
ROOF BELOW

**2ND - 5TH FLOOR PLATES**

1/8" = 1'-0"

\* DISCLAIMER: ISSUED FOR PRELIMINARY DESIGN DISCUSSION ONLY

# LEBLANC ENTERPRISES CROFT STREET DEVELOPMENT


CROFT STREET | PORT HOPE | ONTARIO



2ND - 5TH FLOOR  
PLATES

DWG. No. **A2**

SCALE: AS SHOWN  
DATE: JANUARY 2024  
PROJECT No.: 2021-347S

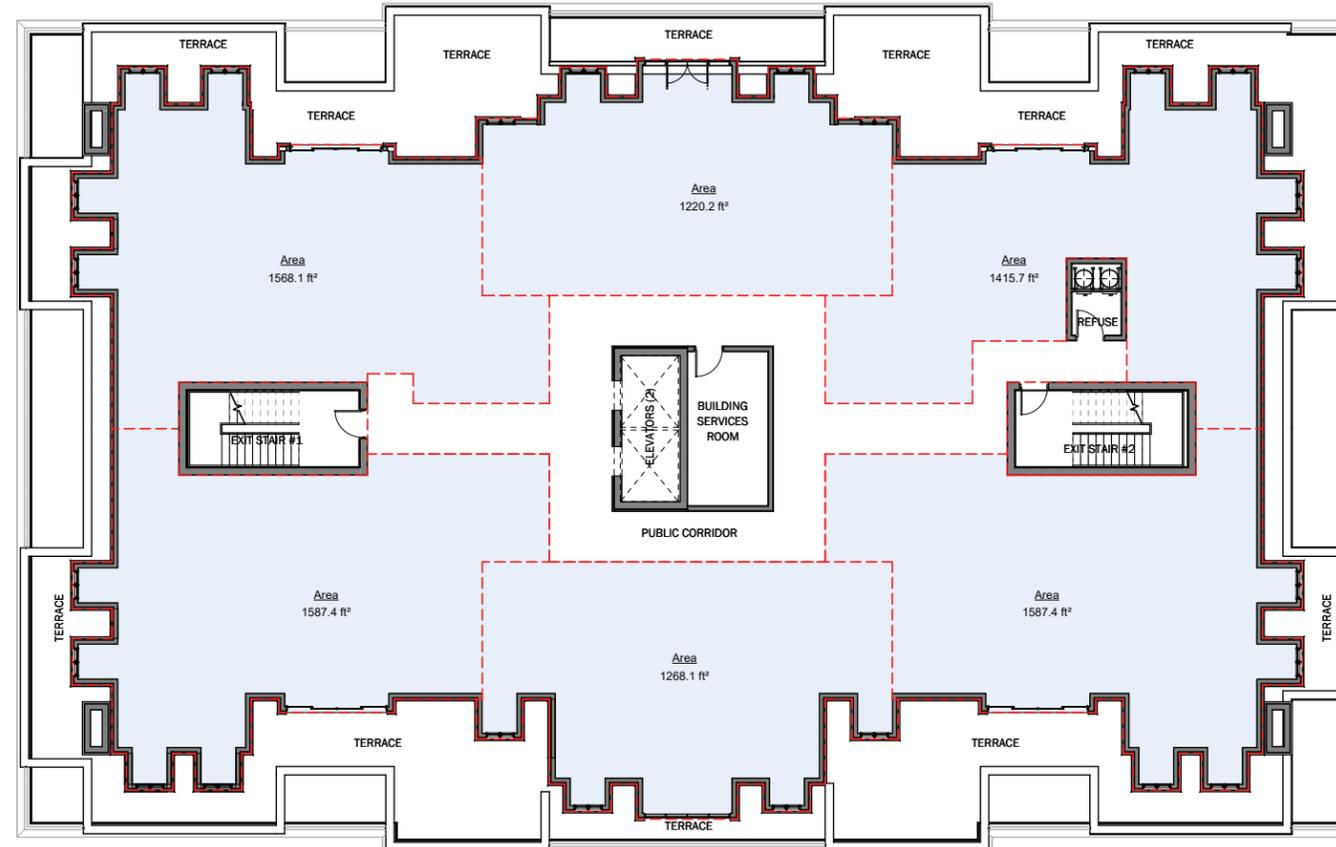

**6TH FLOOR PLATE**  
1/8" = 1'-0"

\* DISCLAIMER: ISSUED FOR PRELIMINARY DESIGN DISCUSSION ONLY

# LEBLANC ENTERPRISES CROFT STREET DEVELOPMENT

CROFT STREET | PORT HOPE | ONTARIO



6th FLOOR PLATE

DWG. No. **A3**

SCALE: AS SHOWN  
DATE: JANUARY 2024  
PROJECT No.: 2021-347S