





2 GROUND FLOOR PLAN
1 : 150

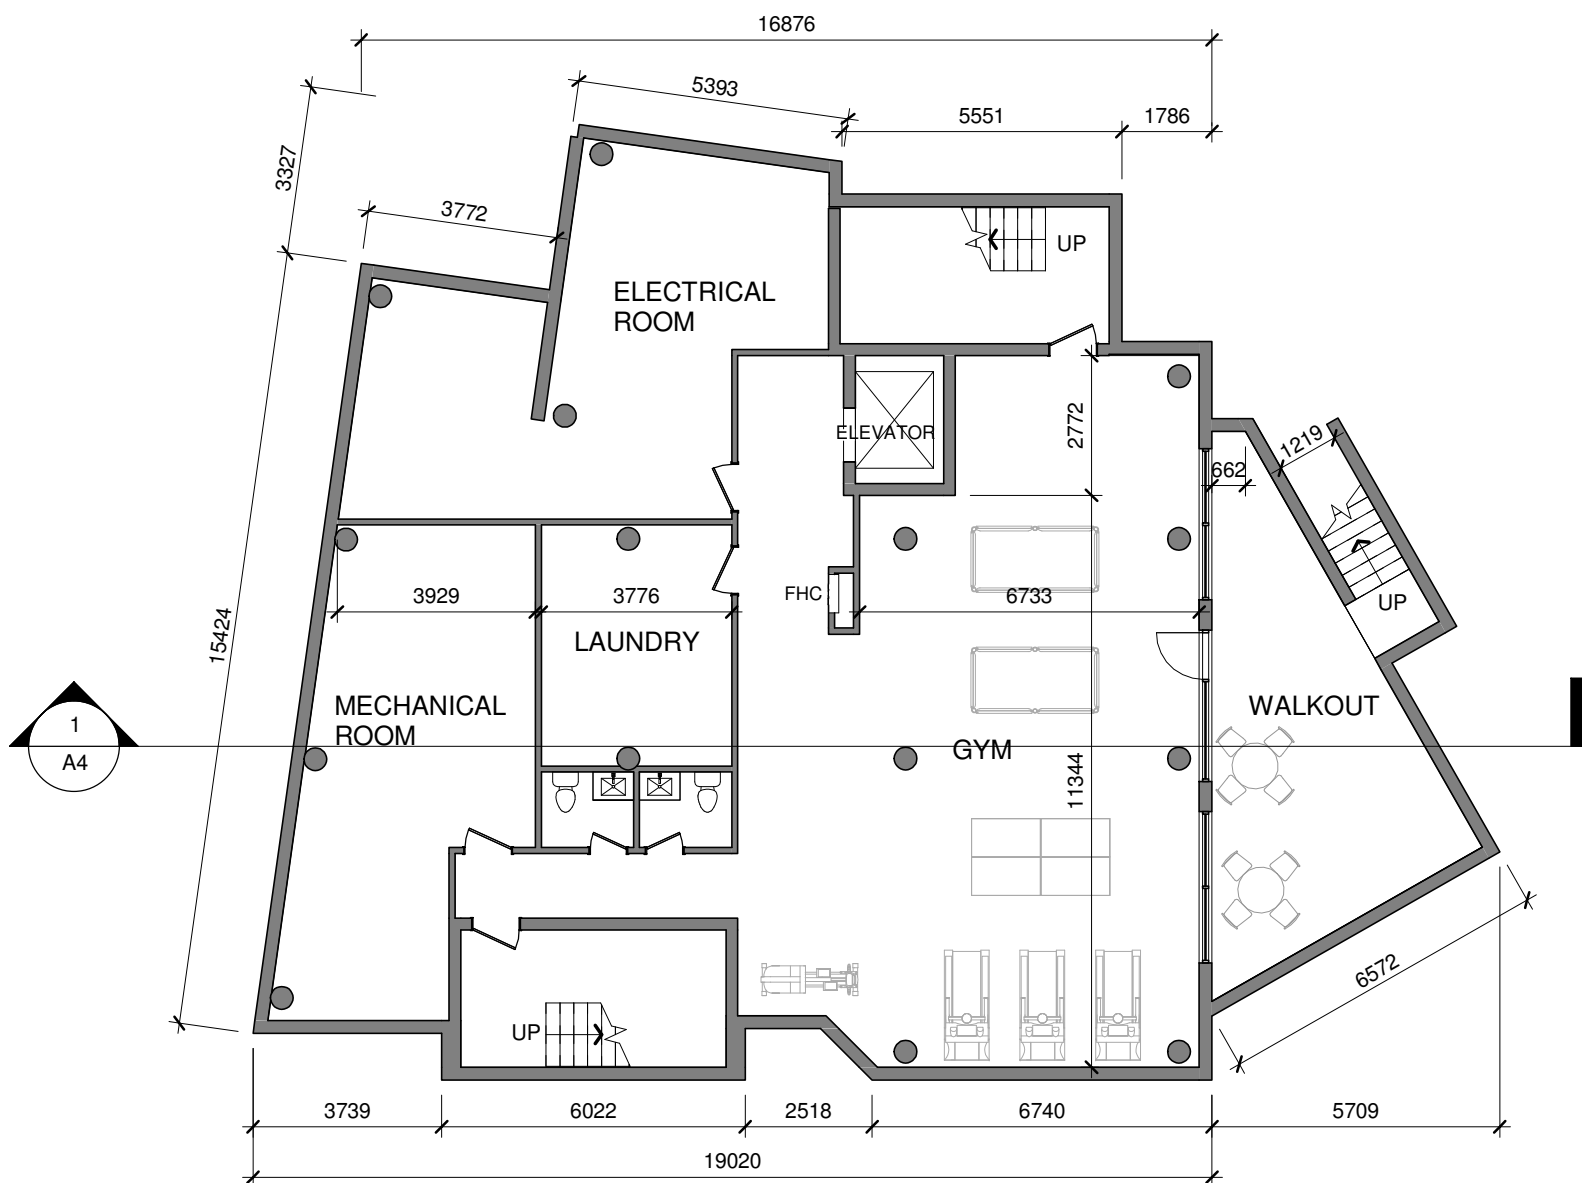

1 BASEMENT PLAN
1 : 150

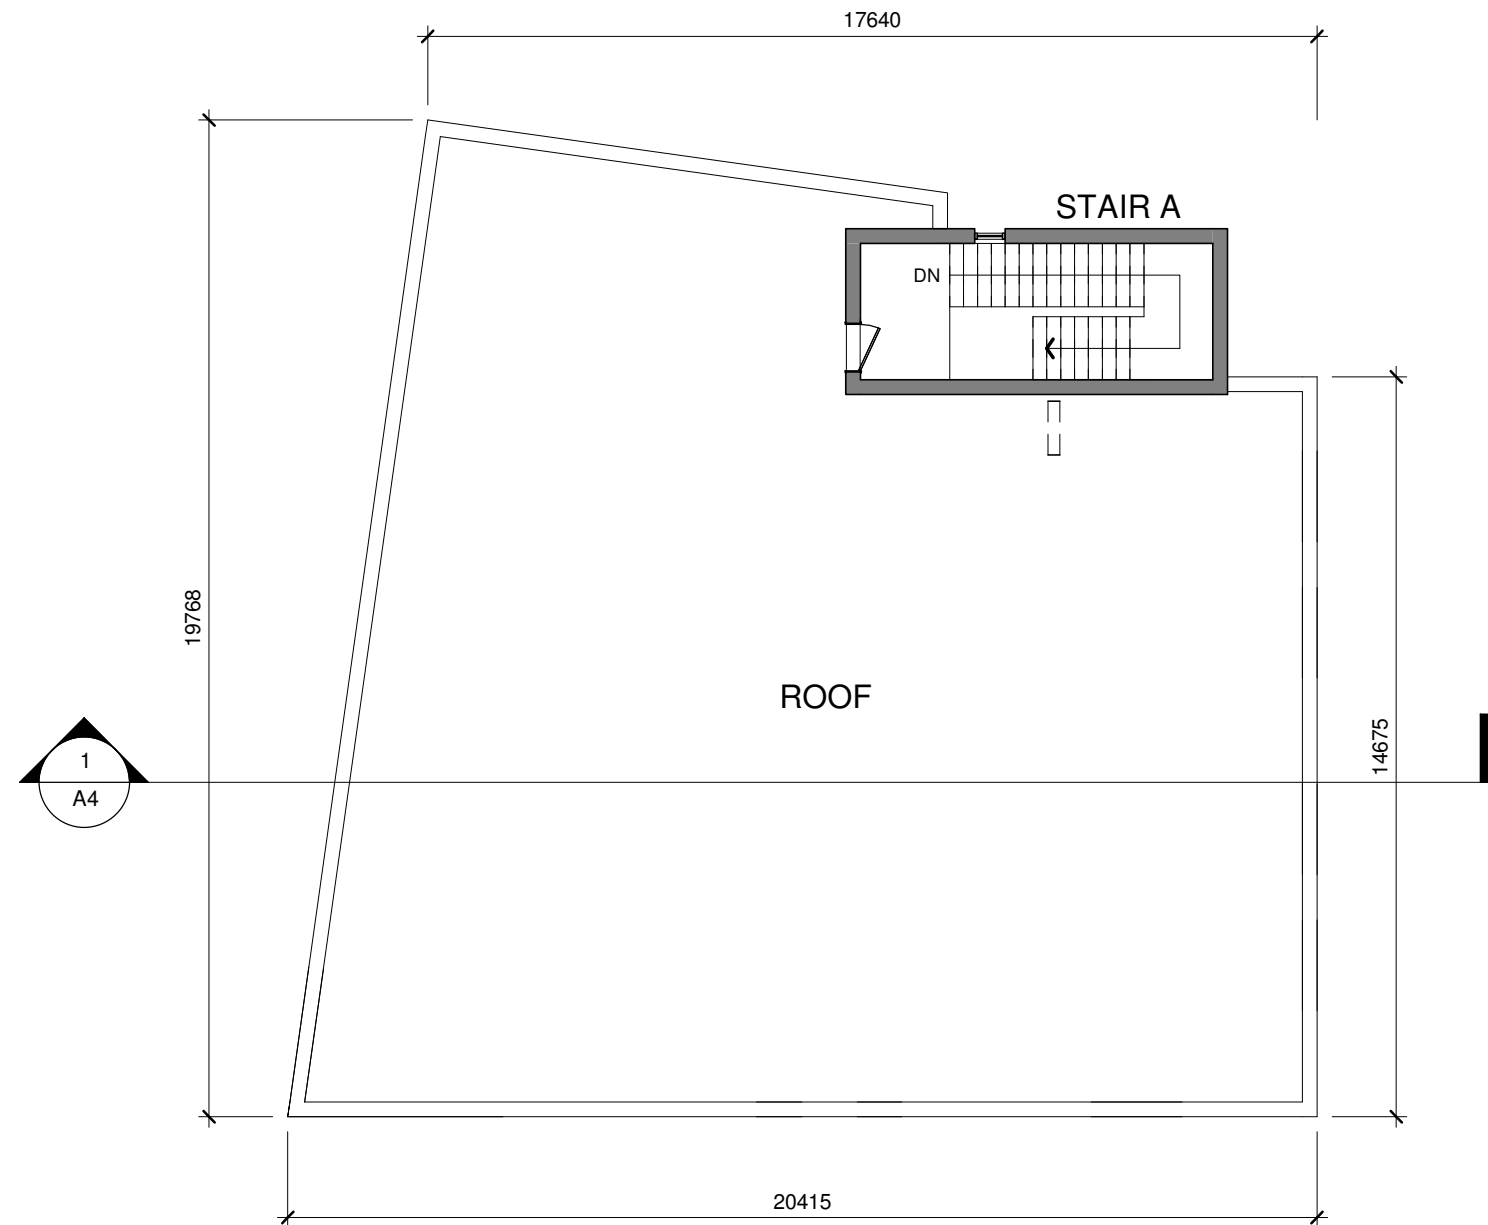

4 ROOF PLAN
1 : 150



3 2ND-5TH FLOOR PLAN
1 : 150

8	2025-04-02	REISSUED FOR SPA	HW
7	2024-07-04	REISSUED FOR SPA/ZPA	HW
6	2024-01-19	ISSUED FOR SPA / ZBA	HW
5	2023-11-08	ISSUED FOR COORDINATION	HW
4	2023-08-15	ISSUED FOR REVIEW	HW
3	2023-06-15	ISSUED FOR REVIEW	HW
2	2023-06-08	ISSUED FOR REVIEW	HW
1	2022-11-28	ISSUED FOR REVIEW	HW
No.	Date:	Issued/Revision:	By

W **WANG ARCHITECTS INC.**
3950 14th Ave, Unit 609
Markham, ON L3R 0A9
T: 905-604-6960
E: info@wangarchitects.ca
www.wangarchitects.ca

**ONTARIO ASSOCIATION
OF
ARCHITECTS**
QING HUA (HENRY) WANG
LICENCE
7675

Project :
SCHOOL DORMITORY BUILDING

39 PINE STREET NORTH
PORT HOPE ONTARIO

Drawing Name :
FLOOR PLANS

Date	AUGUST 2022	Project No :	W00018
Scale :	1 : 150		
Drawn by :	JW	Drawing No :	A2
Checked by :	HW		



2 WEST ELEVATION
1 : 150



4 EAST ELEVATION
1 : 150






1 NORTH ELEVATION
1 : 150



3 SOUTH ELEVATION
1 : 150

EXTERIOR FINISHES SCHEDULE

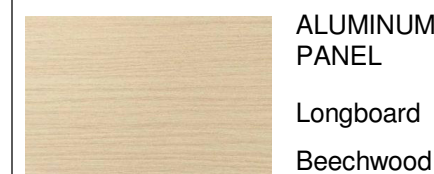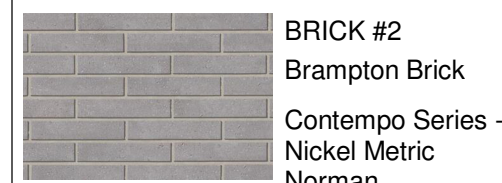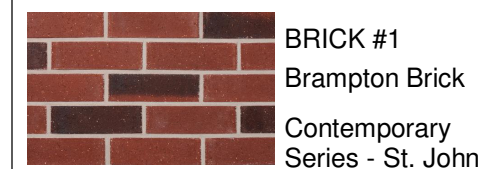

7	2025-04-02	REISSUED FOR SPA	HW
6	2024-07-04	REISSUED FOR SPA / ZPA	HW
5	2024-01-19	ISSUED FOR SPA / ZBA	HW
4	2023-11-08	ISSUED FOR COORDINATION	HW
3	2023-08-15	ISSUED FOR REVIEW	HW
2	2023-06-15	ISSUED FOR REVIEW	HW
1	2023-06-08	ISSUED FOR REVIEW	HW

No. Date: Issued/Revision: By



Project :
SCHOOL DORMITORY BUILDING

39 PINE STREET NORTH
PORT HOPE ONTARIO

Drawing Name :

ELEVATIONS

Date	AUGUST 2022	Project No :	W00018
Scale :	As indicated		
Drawn by :	Author	Drawing No :	A3
Checked by	Checker		



1 BUILDING SECTION
1 : 100

3	2025-04-02	REISSUED FOR SPA	HW
2	2024-07-04	REISSUED FOR SPA/ZPA	HW
1	2024-01-19	ISSUED FOR SPA / ZBA	HW
No.	Date:	Issued/Revision:	By



WANG ARCHITECTS INC.
3950 14th Ave, Unit 609
Markham, ON L3R 0A9
T: 905-604-6960
E: info@wangarchitects.ca
www.wangarchitects.ca



Project :
SCHOOL DORMITORY BUILDING

39 PINE STREET NORTH
PORT HOPE ONTARIO

Drawing Name :
BUILDING SECTION

Date	AUGUST 2022	Project No :	W00018
Scale :	1 : 100		
Drawn by :	Author	Drawing No :	A4
Checked by	Checker		



VIEW FROM PARKING LOT (NORTH)



SOUTH VIEW



WEST VIEW

3	2025-04-02	REISSUED FOR SPA	HW
2	2024-07-04	REISSUED FOR SPA/ZPA	HW
1	2024-01-19	ISSUED FOR SPA / ZBA	HW
No.	Date:	Issued/Revision:	By

W

WANG ARCHITECTS INC.
3950 14th Ave, Unit 609
Markham, ON L3R 0A9
T: 905-604-6960
E: info@wangarchitects.ca
www.wangarchitects.ca



Project :
SCHOOL DORMITORY BUILDING

39 PINE STREET NORTH
PORT HOPE ONTARIO

Drawing Name :

3D VIEWS

Date	AUGUST 2022	Project No :	W00018
Scale :			
Drawn by :	Author	Drawing No :	A5
Checked by	Checker		



3	2025-04-02	REISSUED FOR SPA	HW
2	2024-07-04	REISSUED FOR SPA/ZPA	HW
1	2024-01-19	ISSUED FOR SPA / ZBA	HW
No.	Date:	Issued/Revision:	By

W

WANG ARCHITECTS INC.
3950 14th Ave, Unit 609
Markham, ON L3R 0A9
T: 905-604-6960
E: info@wangarchitects.ca
www.wangarchitects.ca



Project :
SCHOOL DORMITORY BUILDING

39 PINE STREET NORTH
PORT HOPE ONTARIO

Drawing Name : 3D VIEWS	
Date AUGUST 2022	Project No : W00018
Scale :	
Drawn by : Author	Drawing No : A6
Checked by Checker	



ENTRANCE VIEW



SOUTH-EAST VIEW



NORTH-WEST VIEW

3	2025-04-02	REISSUED FOR SPA	HW
2	2024-07-04	REISSUED FOR SPA/ZPA	HW
1	2024-01-19	ISSUED FOR SPA / ZBA	HW
No.	Date:	Issued/Revision:	By

W

WANG ARCHITECTS INC.
3950 14th Ave, Unit 609
Markham, ON L3R 0A9
T: 905-604-6960
E: info@wangarchitects.ca
www.wangarchitects.ca



Project :

SCHOOL DORMITORY BUILDING

39 PINE STREET NORTH
PORT HOPE ONTARIO

Drawing Name :

3D VIEWS

Date	AUGUST 2022	Project No :	W00018
Scale :			
Drawn by :	Author	Drawing No :	A7
Checked by	Checker		