


* REFER TO ZONING BY-LAW
FOR ZONE SPECIFIC ACCESSORY
BUILDING MAXIMUM HEIGHT

ROOF VENTING TO COMPLY
WITH OBC 9.19.1.2.

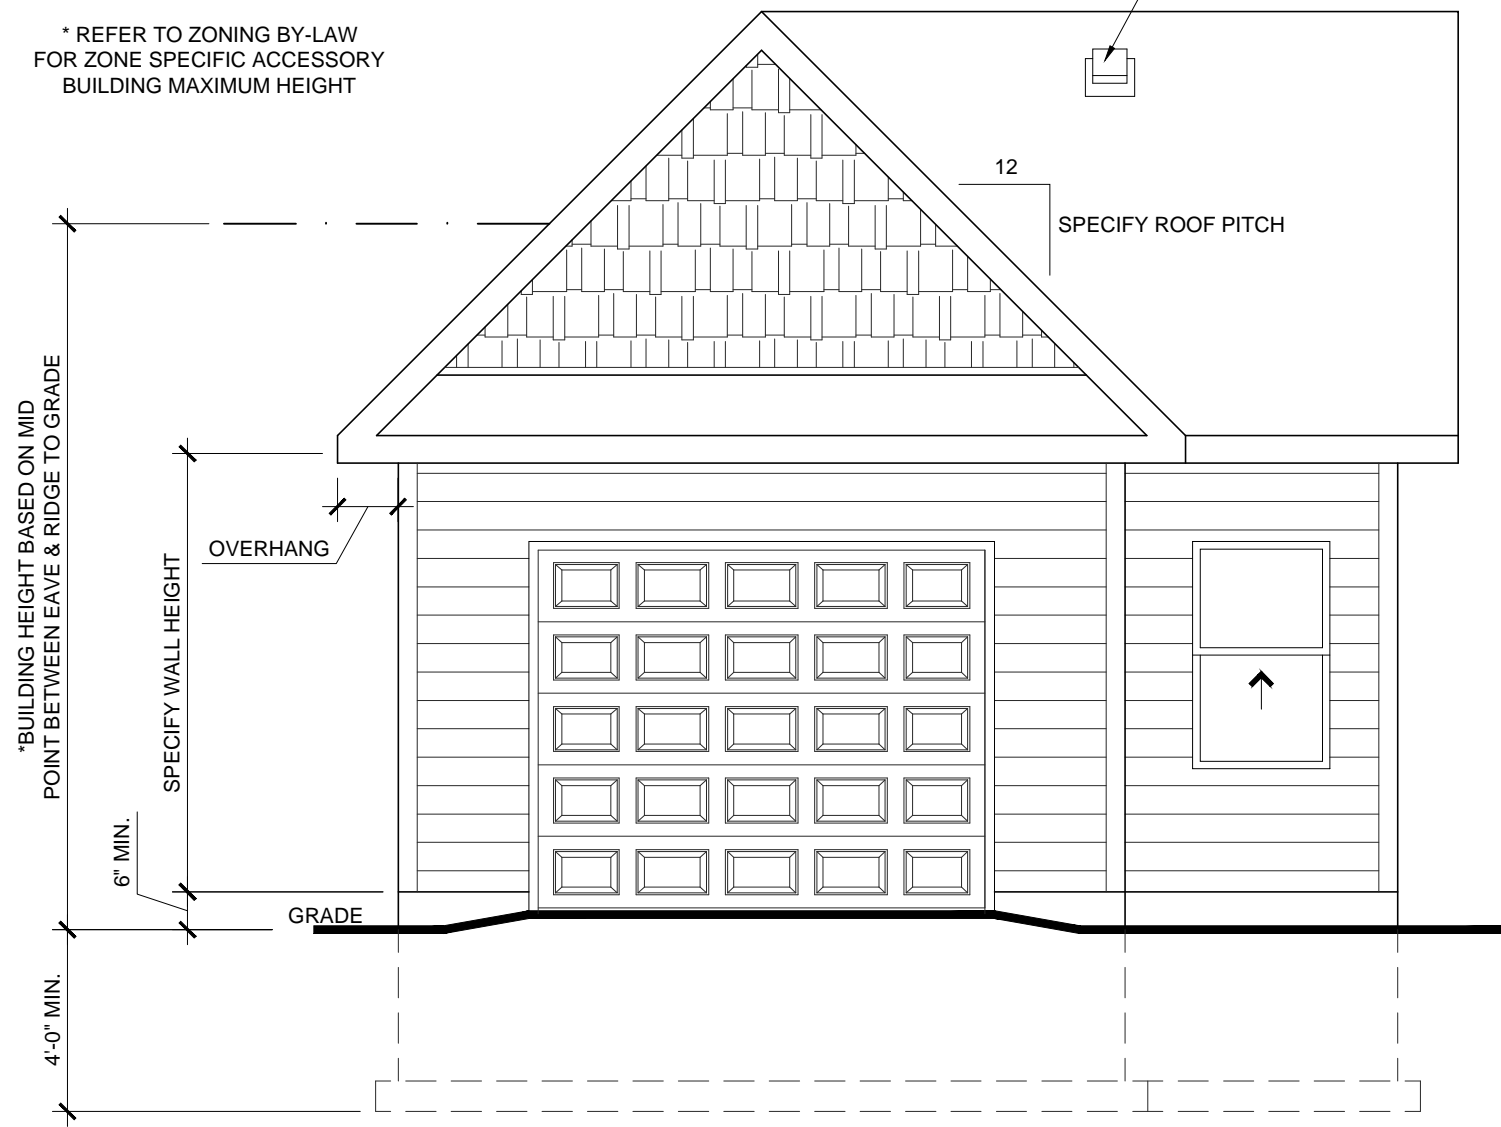

SAMPLE GARAGE/ACCESSORY ELEVATION